

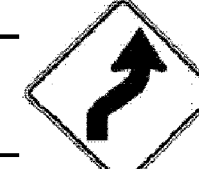
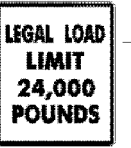




| DIRECTION                        | MILEPOINT | LOCATION CODE (SHEET 2) | SIGN CODE | WIDTH (IN) | HEIGHT (IN) | SHEETING REMARKS | SIGN LEGEND   | NEW SIGNS |      | EXISTING SIGNS |              |            |        | EXIST POST |               | NUMBER OF NEW POSTS               | SQUARE STEEL (IN) |      |      | TUBULAR STEEL Ø (IN) |                      |       |  | SIGN FRAME REQUIRED | REMARKS  | SIGN DETAIL LOCATION  |      |                 |                  |           |
|----------------------------------|-----------|-------------------------|-----------|------------|-------------|------------------|---|-----------|------|----------------|--------------|------------|--------|------------|---------------|-----------------------------------|-------------------|------|------|----------------------|----------------------|-------|--|---------------------|--|---|------|-----------------|------------------|-----------|
|                                  |           |                         |           |            |             |                  |   | "A"       | "B"  | RETAIN         | SALVAGE FROM | SALVAGE TO | REMOVE | RETAIN     | REMOVE        |                                   | 1.75              | 2.00 | 2.50 | FOUNDATION           | 3.00                 | 3.50  | 4.00                                       |                     |  | 5.00  | SHSM | PROJECT SHEET # | STANDARD SHEET # |           |
|                                  |           (LB / FT) |
| <b>SB POMFRET VT 12</b>          |           |                         |           |            |             |                  | FY-FLUORESCENT YELLOW<br>FYG-FLUORESCENT YELLOW GREEN                               |           |      |                |              |            |        |            |               |                                   |                   |      |      |                      |                      |       | "SHSM"-STANDARD HIGHWAY SIGNS AND MARKINGS |                     |  |   |      |                 |                  |           |
| SB                               | 1.022     | F                       | S3-1      | 30         | 30          |                  | SCHOOL BUS STOP AHEAD   |           |      |                |              |            |        |            |               |                                   |                   |      |      |                      |                      |       |  |                     | SIGN IS NO LONGER WARRANTED  |   |      |                 |                  |           |
| SB                               | 0.972     | F                       | W11-4     | 30         | 30          |                  | CATTLE CROSSING (TEXT)  |           |      |                |              |            |        |            |               |                                   |                   |      |      |                      |                      |       |  |                     | RETAIN THE POST AND FLASHING BEACON ON TOP   |   |      |                 |                  |           |
|                                  |           | F                       | VW-158    | 24         | 18          |                  | WHEN FLASHING (PLAQUE)  |           |      
|                                  |           | F                       | W11-4     | 30         | 30          |                  |  | 6.25      |      |                |              |            |        |            |               |                                   |                   |      |      |                      |                      |       |  |                     |  |   | X    |                 |                  |           |
|                                  |           | F                       | VW-158    | 30         | 18          |                  |  | 3.75      |      |                |              |            |        |            |               |                                   |                   |      |      |                      |                      |       |  |                     |  |   |      |                 | 8                |           |
| SB                               | 0.627     | F                       | W1-4R     | 30         | 30          |                  |  | 6.25      |      |                |              |            |        | 1          | 13.0'         | X                                 |                   |      |      |                      |                      |       |  |                     |  | INSTALL BEHIND RAIL 120 FT+ NORTH OF (IN ADVANCE OF) MILE MARKER 0120 / 1413 / 0060 AT MP 0.604 | X    |                 |                  |           |
| SB                               | 0.253     | G                       | VR-017    | 24         | 30          |                  |  WAYSIDE RD (TH-48)  |      |                 |                  |           |
|                                  |           | G                       | VR-017    | 24         | 30          |                  |  | 5.00      |      |                | I            | I          | I      |            | 1             | 14.0'                             | X                 |      |      |                      |                      |       |  |                     |  |   |      |                 | 6                |           |
| SB                               | 0.247     | H                       | R1-1      | 30         | 30          |                  | STOP  |           |      | 1              |              |            |        |            |               |                                   |                   |      |      |                      |                      |       |  |                     |  | WAYSIDE RD (TH-48)  |      |                 |                  |           |
| SB                               | 0.246     | F                       | D3-1      | 30         | 9           |                  | WAYSIDE RD TH-8   |           |      |                |              |            |        |            |               |                                   |                   |      |      |                      |                      |       |  |                     | WHITE ON BLUE; NOTE: INCORRECT TOWN HIGHWAY NUMBER ON THIS SIGN                              |   |      |                 |                  |           |
|                                  |           | F                       | D3-1      | 60         | 12          |                  |  | 5.00      |      |                |              |            |        | 1          | 14.5'         | X                                 |                   |      |      |                      |                      |       |  |                     | GREEN ON WHITE; DUE TO WIDTH INSTALL INDEPENDENTLY ON THE STOP SIGN SIDE OF THE INTERSECTION |   |      | 11              |                  |           |
| SB                               | 0.000     | G                       | VD-024    | 60         | 7.5         |                  | WOODSTOCK   POMFRET   |           |      
|                                  |           | G                       | VD-700    | 6          | 8           |                  | 0120 / 1413 / 0000 (POMFRET MM)   |           |      
|                                  |           | G                       | VD-700    | 6          | 8           |                  | 0120 / 1424 / 0401 (Woodstock MM)   |           |      
|                                  |           | G                       | VD-024    | 72         | 10          |                  | (SEE NEXT PAGE)   | 5.00      |      |                |              |            |        | 2          | 13.0' / 13.0' | X                                 |                   |      |      |                      |                      |       |  |                     | INSTALL THIS ASSEMBLY BEHIND RAIL CENTERED IN THE EXACT POSITION AS THE REMOVAL              |   |      | 10              |                  |           |
| <b>SIGN SUMMARY SHEET</b>        |           |                         |           |            |             |                  | <b>SHEET TOTALS</b>   | 31.25     | 0.00 | 1              | 0            | 0          | 0      | 0          | 0             | 0                                 | 67.5              | 0    | 0.0  | 0.0                  | 0.0                  | 0.0   |  |                     |  |   |      |                 |                  |           |
| VERMONT AGENCY OF TRANSPORTATION |           |                         |           |            |             |                  | <b>TOWN DIRECTIONAL TOTALS</b>  | 32.1      | 0.0  | 1              | 0            | 0          | 8      | 0          | 0             | 6                                 | 90.0              | 0    |      | 0.0                  |                      |       |  |                     |  |   |      |                 |                  |           |
|                                  |           |                         |           |            |             |                  |   |           |      |                |              |            |        |            |               | PROJECT NAME: HARTLAND-BETHEL     |                   |      |      |                      |                      |       |  |                     |  |   |      |                 |                  |           |
|                                  |           |                         |           |            |             |                  |   |           |      |                |              |            |        |            |               | PROJECT NUMBER: STPG SIGN (40)    |                   |      |      |                      |                      |       |  |                     |  |   |      |                 |                  |           |
|                                  |           |                         |           |            |             |                  |   |           |      |                |              |            |        |            |               | FILE NAME: POMFRET VT ROUTE 12 SB |                   |      |      |                      | PLOT DATE: 5/24/2012 |       |  |                     |  |   |      |                 |                  |           |
|                                  |           |                         |           |            |             |                  |   |           |      |                |              |            |        |            |               | PROJECT MANAGER: AMY GAMBLE       |                   |      |      |                      | DRAWN BY: M. MILLER  |       |  |                     |  |   |      |                 |                  |           |
|                                  |           |                         |           |            |             |                  |   |           |      |                |              |            |        |            |               | DESIGNED BY: M. MILLER            |                   |      |      |                      | CHECKED: AMY GAMBLE  |       |  |                     |  |   |      |                 |                  |           |
|                                  |           |                         |           |            |             |                  |   |           |      |                |              |            |        |            |               | POMFRET VT-12 SOUTHBOUND 1        |                   |      |      |                      | SHEET 46             | OF 85 |  |                     |  |   |      |                 |                  |           |