


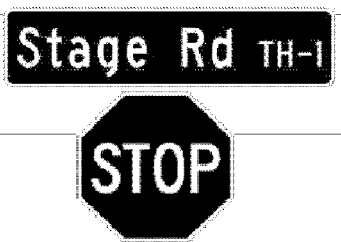



DIRECTION	MILEPOINT	LOCATION CODE (SHEET 2)	SIGN CODE	WIDTH (IN)	HEIGHT (IN)	SHEETING REMARKS	SIGN LEGEND	NEW SIGNS		EXISTING SIGNS			EXIST POST		NUMBER OF NEW POSTS	SQUARE STEEL (IN)			TUBULAR STEEL Ø (IN)				SIGN FRAME REQUIRED	REMARKS	SIGN DETAIL LOCATION				
								"A"	"B"	RETAIN	SALVAGE FROM	SALVAGE TO	REMOVE	RETAIN		REMOVE	1.75	2.00	2.50	FOUNDATION	3.00	3.50			4.00	5.00	SHSM	PROJECT SHEET #	STANDARD SHEET #
<b>NB BARNARD VT 12</b>							FY-FLUORESCENT YELLOW FYG-FLUORESCENT YELLOW GREEN																"SHSM"-STANDARD HIGHWAY SIGNS AND MARKINGS						
NB	4.774	D	R1-1	30	30		STOP				1		X																
		A	D3-1	48	12			4.00						1	14.0'	X									11				
		D	R1-1	30	30			6.25																X					
NB	4.775	C	D3-1	24	6		NORTH RD TH3				1		X																
		A	W1-6L	48	24		LARGE ARROW LEFT				1																		
		A	W1-6L	48	24			8.00						2	13.0'/13.0'	X								X					
NB	4.776	B	W1-6R	48	24						1		X																
		B	W1-6R	48	24			8.00			1			2	13.0'/13.0'	X								X					
NB	4.776	D	R1-1	30	30		STOP			1			1																
NB	4.776	C	VR-017	24	30		LEGAL LOAD LIMIT 24,000 POUNDS				1		X																
		C	R2-1	24	30		SPEED LIMIT 30			1																			
		C	VR-017	24	30			5.00						1	16.0'	X									6				
		C	R2-1	24	30		SPEED LIMIT 30				1																		
NB	4.784	D	R1-1	30	30						1		X																
		D	R1-1	30	30			6.25						1	14.0'	X								X					
<b>SIGN SUMMARY SHEET</b>								<b>SHEET TOTALS</b>		37.50	0.00	0	2	2	9	0	0	7	96.0	0	0.0	0.0	0.0	0.0	PROJECT NAME: HARTLAND-BETHEL PROJECT NUMBER: STPG SIGN (40)				
VERMONT AGENCY OF TRANSPORTATION								SF	SF	EA	EA	EA	EA	EA	EA	EA	EA	EA	EA	EA	EA	EA	EA	EA	FILE NAME: BARNARD VT ROUTE 12 NB PROJECT MANAGER: AMY GAMBLE DESIGNED BY: M. MILLER BARNARD VT-12 NORTHBOUND 4	PLOT DATE: 8/1/2012 DRAWN BY: M. MILLER CHECKED: AMY GAMBLE SHEET 61 OF 86			
<b>TOWN DIRECTIONAL TOTALS</b>								322.2	0.0	6	2	2	59	0	0	65	975.0	0	0.0	0.0	0.0	0.0	0.0						