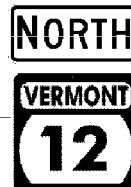


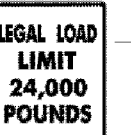



DIRECTION	MILEPOINT	LOCATION CODE (SHEET 2)	SIGN CODE	WIDTH (IN)	HEIGHT (IN)	SHEETING REMARKS	SIGN LEGEND	NEW SIGNS		EXISTING SIGNS				EXIST POST		NUMBER OF NEW POSTS	SQUARE STEEL (IN)			TUBULAR STEEL Ø (IN)				SIGN FRAME REQUIRED	REMARKS	SIGN DETAIL LOCATION			
								"A"	"B"	RETAIN	SALVAGE FROM	SALVAGE TO	REMOVE	RETAIN	REMOVE		1.75	2.00	2.50	FOUNDATION	3.00	3.50	4.00			5.00	SHSM	PROJECT SHEET #	STANDARD SHEET #
NB BARNARD VT 12							FY-FLUORESCENT YELLOW FYG-FLUORESCENT YELLOW/GREEN																"SHSM"-STANDARD HIGHWAY SIGNS AND MARKINGS						
NB	4.785	A	D3-1	54	12		North Rd TH-3	4.50						2	13.0'	14.0'	X										12		
NB	4.798	A	M3-1	24	12		NORTH																						
		A	M1-5	24	24		VT ROUTE 12																						
		A	VD2-1	72	12		Bethel 8	6.00						2	15.0'	16.0'	X										10		
		A	M3-1	24	12			2.00																X					
		A	M1-5	24	24			4.00																				E-138B	
NB	4.816	A	R2-1	24	30																								
		A	R2-1	24	30			5.00						1	15.0'		X								X				
NB	5.047	A	R2-1	24	30																								
		A	R2-1	24	30			5.00						1	13.5'		X								X				
NB	5.164	A	D3-1	30	6		DAVIS RD TH72																						
NB	5.170	C	VR-017	24	30		LEGAL LOAD LIMIT 24,000 POUNDS																						
		C	VR-017	24	30			5.00						1	13.0'		X										6		
NB	5.174	D	R1-1	30	30																								
		D	R1-1	30	30			6.25						0	0		X								X				
SIGN SUMMARY SHEET							SHEET TOTALS	37.75	0.00	0	0	0	7	0	0	7	99.5	0	0.0	0.0	0.0	0.0	0.0	PROJECT NAME: HARTLAND-BETHEL PROJECT NUMBER: STPG SIGN (40)					
VERMONT AGENCY OF TRANSPORTATION							TOWN DIRECTIONAL TOTALS	322.2	0.0	6	2	2	59	0	0	65	975.0	0	0.0	0.0	0.0	0.0	FILE NAME: BARNARD VT ROUTE 12 NB PROJECT MANAGER: AMY GAMBLE DESIGNED BY: M. MILLER BARNARD VT-12 NORTHBOUND 5						
																						PLOT DATE: 8/1/2012 DRAWN BY: M. MILLER CHECKED: AMY GAMBLE SHEET 62 OF 86							