





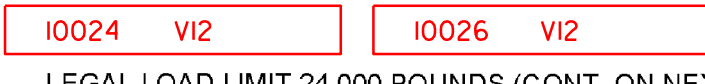


DIRECTION	MILEPOINT	LOCATION CODE (SHEET 2)	SIGN CODE	WIDTH (IN)	HEIGHT (IN)	SHEETING REMARKS	SIGN LEGEND	NEW SIGNS		EXISTING SIGNS			EXIST POST		NUMBER OF NEW POSTS	SQUARE STEEL (IN)			TUBULAR STEEL Ø (IN)				SIGN FRAME REQUIRED	REMARKS	SIGN DETAIL LOCATION					
								"A"	"B"	RETAIN	SALVAGE FROM	SALVAGE TO	REMOVE	RETAIN		REMOVE	1.75	2.00	2.50	FOUNDATION	3.00	3.50			4.00	5.00	SHSM	PROJECT SHEET #	STANDARD SHEET #	
																	(LB / FT)				(LB / FT)									
NB BARNARD VT 12							FY-FLUORESCENT YELLOW FYG-FLUORESCENT YELLOW GREEN															"SHSM"-STANDARD HIGHWAY SIGNS AND MARKINGS								
NB	6.140	D	R1-1	30	30		 (CONT.)	6.25						1	13.0'	X								X						
NB	6.405	A	VW-133L	30	30								1												7					
NB	6.405	A	VW-133L	30	30			6.25						1	14.0'	X														
NB	6.847	A	W2-2L	30	30		 	6.25						2	18.0'	18.0'	X							X			INSTALL THIS ASSEMBLY 90 FT. SOUTH OF (IN ADVANCE OF) THE SIGN AT MP 6.864			
NB	6.847	A	VW-202	30	30			6.25																	6					
NB	6.864	A	W2-2ML	30	30		MODIFIED LEFT SIDE ROAD																							
NB	7.180	A	M3-1	24	12			2.00						1	15.0'	X								X			NORTH, GREEN ON WHITE; INSTALL THIS ASSEMBLY 215 FT. SOUTH OF THE ROUTE MARKERS AT MP 7.221			
NB	7.180	A	M1-5	24	24			4.00																			VT ROUTE 12	E-136B		
NB	7.221	A	M3-1	24	12		NORTH																							
NB	7.221	A	M1-5	24	24		VT ROUTE 12																					NOTE LOCATION AS REFERENCE FOR THE NEXT SIGN		
NB	7.262	A	R2-1	24	30			5.00						1	14.0'	X								X			INSTALL BEHIND RAIL 215 FT. NORTH OF THE REMOVALS AT MP 7.221			
NB	7.739	A	R2-1	24	30		SPEED LIMIT 50																							
NB	7.878	A	W11-7	30	30		EQUESTRIAN SYMBOL																					SIGNS NO LONGER WARRANTED		
NB	7.878	A	W7-3A	24	18		NEXT 1/2 MILE																							
NB	8.642	C	VR-017	24	30																							TOWN CLERK CONFIRMS NO- ROAD NAME FOR (TH-66)	SEE NOTE NEXT SHEET.	
SIGN SUMMARY SHEET							SHEET TOTALS	36.00	0.00	0	2	2	10	0	0	6	92.0		0	0.0	0.0	0.0	0.0							
VERMONT AGENCY OF TRANSPORTATION							TOWN DIRECTIONAL TOTALS	322.2	0.0	6	2	2	59	0	0	65	975.0		0		0.0									
PROJECT NAME: HARTLAND-BETHEL															PROJECT NUMBER: STPG SIGN (40)															
FILE NAME: BARNARD VT ROUTE 12 NB															PLOT DATE: 8/1/2012															
PROJECT MANAGER: AMY GAMBLE															DRAWN BY: M. MILLER															
DESIGNED BY: M. MILLER															CHECKED: AMY GAMBLE															
BARNARD VT-12 NORTHBOUND 7															SHEET 64 OF 85															