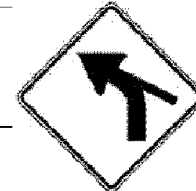
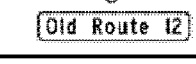



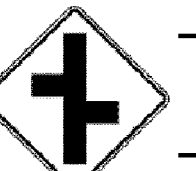


DIRECTION	MILEPOINT	LOCATION CODE (SHEET 2)	SIGN CODE	WIDTH (IN)	HEIGHT (IN)	SHEETING REMARKS	SIGN LEGEND	NEW SIGNS		EXISTING SIGNS			EXIST POST		NUMBER OF NEW POSTS	SQUARE STEEL (IN)			TUBULAR STEEL Ø (IN)				SIGN FRAME REQUIRED	REMARKS	SIGN DETAIL LOCATION			
								"A"	"B"	RETAIN	SALVAGE FROM	SALVAGE TO	REMOVE	RETAIN		REMOVE	1.75	2.00	2.50	FOUNDATION					SHSM	PROJECT SHEET #	STANDARD SHEET #	
																	(LB / FT)	(LB / FT)	(LB / FT)	3.00	3.50	4.00						5.00
SB BARNARD VT 12							FY-FLUORESCENT YELLOW FYG-FLUORESCENT YELLOW GREEN																"SHSM"-STANDARD HIGHWAY SIGNS AND MARKINGS					
SB	9.569	F	VS3-4	36	36		SCHOOL BUS TURN AROUND			1																		
SB	9.480	F	W1-10cL	30	30		CURVE LEFT SIDE ROAD RIGHT																					
		F	W1-10cL	36	36			9.00																	X			
		F	W16-8P	36	8			2.00																		8		
SB	9.261	F	D3-1	30	6		OLD ROUTE 12 TH70																					
		F	D3-1	66	12			5.50																			12	
SB	9.261	G	VR-017	24	30		LEGAL LOAD LIMIT 24,000 POUNDS																					
		G	R2-1	18	24					1	1																	
		G	VR-017	24	30			5.00																			6	
		G	R2-1	18	24		SPEED LIMIT 25				1																	
SB	9.250	H	R1-1	30	30																							
		H	R1-1	30	30			6.25																		X		
SB	9.195	F	W2-7R	30	30		OFFSET 4-WAY INTERSECTION SYMBOL																					
		F	W2-7R	30	30			6.25																			X	
SB	9.087	G	VR-017	24	30		LEGAL LOAD LIMIT 24,000 POUNDS (CONT. ON NEXT PAGE)																					
SIGN SUMMARY SHEET							SHEET TOTALS	34.00	0.00	1	1	1	7	0	0	7	96.0	0	0.0	0.0	0.0	0.0						
VERMONT AGENCY OF TRANSPORTATION							TOWN DIRECTIONAL TOTALS	441.5	0.0	2	3	3	78	0	0	87	1305.0	0				0.0						
															PROJECT NAME: HARTLAND-BETHEL													
															PROJECT NUMBER: STPG SIGN (40)													
															FILE NAME: BARNARD VT ROUTE 12 SB													
															PROJECT MANAGER: AMY GAMBLE													
															DESIGNED BY: M. MILLER													
															BARNARD VT-12 SOUTHBOUND 1													
															PLOT DATE: 8/1/2012													
															DRAWN BY: M. MILLER													
															CHECKED: AMY GAMBLE													
															SHEET 67	OF 86												