
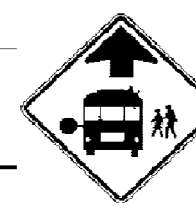
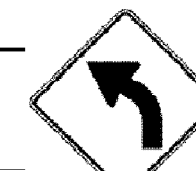

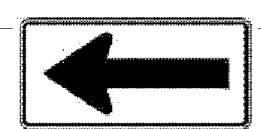
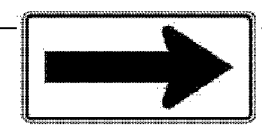


DIRECTION	MILEPOINT	LOCATION CODE (SHEET 2)	SIGN CODE	WIDTH (IN)	HEIGHT (IN)	SHEETING REMARKS	SIGN LEGEND	NEW SIGNS		EXISTING SIGNS				EXIST POST		NUMBER OF NEW POSTS	SQUARE STEEL (IN)			TUBULAR STEEL Ø (IN)				SIGN FRAME REQUIRED	REMARKS	SIGN DETAIL LOCATION			
								"A"	"B"	RETAIN	SALVAGE FROM	SALVAGE TO	REMOVE	RETAIN	REMOVE		1.75	2.00	2.50	FOUNDATION	3.00	3.50	4.00			5.00	SHSM	PROJECT SHEET #	STANDARD SHEET #
NB BETHEL VT 12							FY-FLUORESCENT YELLOW FYG-FLUORESCENT YELLOW GREEN																"SHSM"-STANDARD HIGHWAY SIGNS AND MARKINGS						
NB	4.090	A	M3-1	24	12		 (CONT.)	2.00							1	15.0'	X							X					
		A	M1-5	24	24			4.00																		E-136B			
NB	4.170	A	R2-1	24	30		SPEED LIMIT 50			1																		TO BE SALVAGED NORTH 50 FT±	
NB	4.179	A	R2-1	24	30		SPEED LIMIT 50				1				1	14.0'	X											INSTALL 50 FT± NORTH OF THE PREVIOUS POSITION AT MP 4.170	
NB	4.458	A	S3-1	30	30		SCHOOL BUS STOP AHEAD (TEXT)																						
		A	S3-1	36	36	FYG		9.00							2	13.0' / 14.0'	X							X					
NB	4.836	A	W1-2L	30	30		LEFT CURVE																					NOTE LOCATION AS REFERENCE FOR THE NEXT SIGN	
		A	W13-1P	18	18		35-MPH (PLAQUE)																						
NB	4.929	A	W1-2L	30	30			6.25							1	15.0'	X							X				INSTALL 490 FT± NORTH OF THE PREVIOUS POSITION AT MP 4.836	
		A	W13-1P	24	24			4.00																X					
NB	5.007	A	W1-6L	48	24																								
		A	W1-6L	48	24			8.00							2	13.0' / 14.0'	X							X					
NB	5.042	A	VW-529	30	30		EMERGENCY VEHICLE ENTRANCE RIGHT																					SIGN IS NO LONGER WARRANTED	
NB	5.051	B	W1-6R	48	24																							THIS SIGN FACES SB TRAFFIC	
		B	W1-6R	48	24			8.00							2	13.5' / 15.0'	X							X					
SIGN SUMMARY SHEET							SHEET TOTALS	41.25	0.00	0	1	1	7	0	0	9	126.5	135.0	0	0.0	0.0	0.0	0.0		PROJECT NAME: HARTLAND-BETHEL PROJECT NUMBER: STPG SIGN (40)				
VERMONT AGENCY OF TRANSPORTATION							TOWN DIRECTIONAL TOTALS	210.3	0.0	27	1	1	38	0	0	45	675.0	0	0.0	0.0	0.0	0.0		FILE NAME: BETHEL VT ROUTE 12 NB PROJECT MANAGER: AMY GAMBLE DESIGNED BY: M. MILLER BETHEL VT-12 NORTHBOUND 5			PLOT DATE: 8/1/2012 DRAWN BY: M. MILLER CHECKED BY: AMY GAMBLE SHEET 73 OF 86		