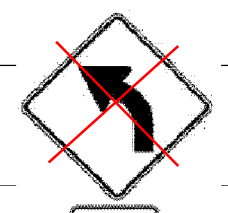
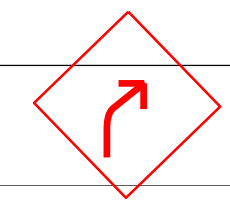




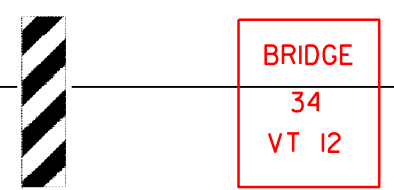

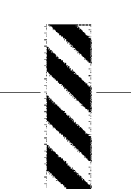
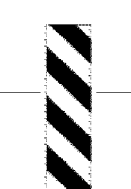


DIRECTION	MILEPOINT	LOCATION CODE (SHEET 2)	SIGN CODE	WIDTH (IN)	HEIGHT (IN)	SHEETING REMARKS	SIGN LEGEND	NEW SIGNS		EXISTING SIGNS				EXIST POST		NUMBER OF NEW POSTS	SQUARE STEEL (IN)			TUBULAR STEEL Ø (IN)				SIGN FRAME REQUIRED	REMARKS	SIGN DETAIL LOCATION		
								"A"	"B"	RETAIN	SALVAGE FROM	SALVAGE TO	REMOVE	RETAIN	REMOVE		1.75 (LB / FT)	2.00 (LB / FT)	2.50 (LB / FT)	FOUNDATION						SHSM	PROJECT SHEET #	STANDARD SHEET #
																				3.00	3.50	4.00	5.00					
SB BETHEL VT 12							FY-FLUORESCENT YELLOW FYG-FLUORESCENT YELLOW GREEN																"SHSM"-STANDARD HIGHWAY SIGNS AND MARKINGS					
SB	3.998	F	W13-1P	18	18																							
		F	W1-2R	30	30			6.25																	X			
		F	W13-1P	24	24			4.00																	X			
SB	3.960	F	W5-2	30	30		NARROW BRIDGE																					
		F	M3-3	24	12			2.00																	X			
		F	M1-5	24	24			4.00																			E-136B	
SB	3.932	F	M3-3	24	12		SOUTH																					
		F	M1-5	24	24		VT ROUTE 12																					
		F	W5-2	36	36			9.00																	X			
SB	3.896	F	OM3-R	12	36																							
		F	OM3-R	12	36			3.00		I	I	I													X			
SB	3.886	E	OM3-L	12	36																							
		E	OM3-L	12	36			3.00																	X			
SB	3.444	F	W1-5MR	30	30		MODIFIED RIGHT WINDING CURVES																					
		F	W13-1P	18	18		35-MPH (PLAQUE)																					
SIGN SUMMARY SHEET							SHEET TOTALS	31.25	0.00	0	1	1	8	0	0	6	73.5	0	0.0	0.0	0.0	0.0	PROJECT NAME: HARTLAND-BETHEL PROJECT NUMBER: STPG SIGN (40)					
VERMONT AGENCY OF TRANSPORTATION							TOWN DIRECTIONAL TOTALS	237.8	0.0	8	9	9	52	0	0	53	795.0	0	0.0	0.0	0.0	0.0	FILE NAME: BETHEL VT ROUTE 12 SB PROJECT MANAGER: AMY GAMBLE DESIGNED BY: M. MILLER BETHEL VT-12 SOUTHBOUND 5	PLOT DATE: 8/1/2012 DRAWN BY: M. MILLER CHECKED: AMY GAMBLE SHEET 81 OF 85				