




BLACK ON WHITE
VR-039

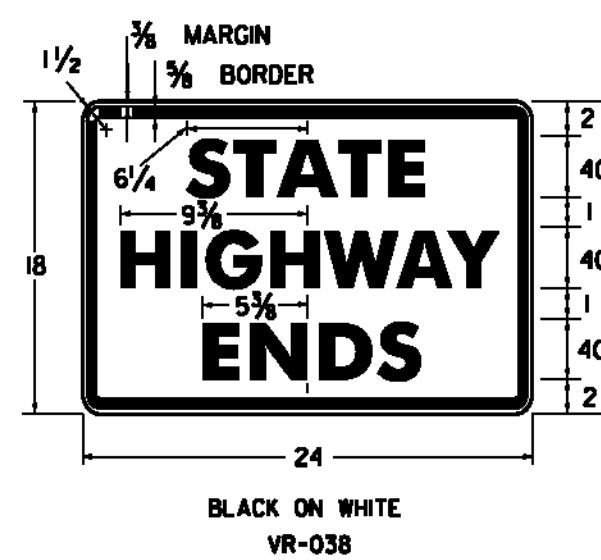


BLACK ON WHITE
VR-038

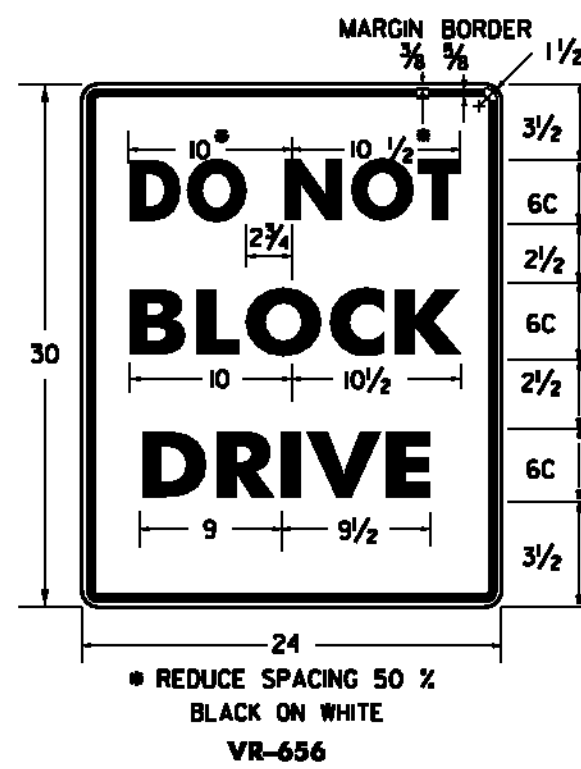


• REDUCE SPACING 50%
BLACK ON WHITE
VR-656

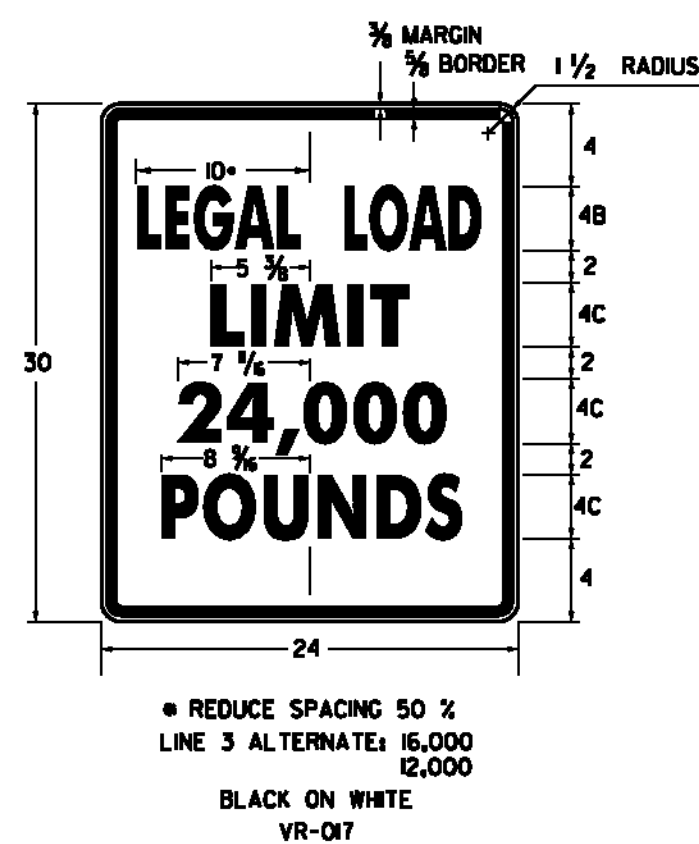


• REDUCE SPACING 50%
LINE 3 ALTERNATE: 15,000
12,000
BLACK ON WHITE
VR-07

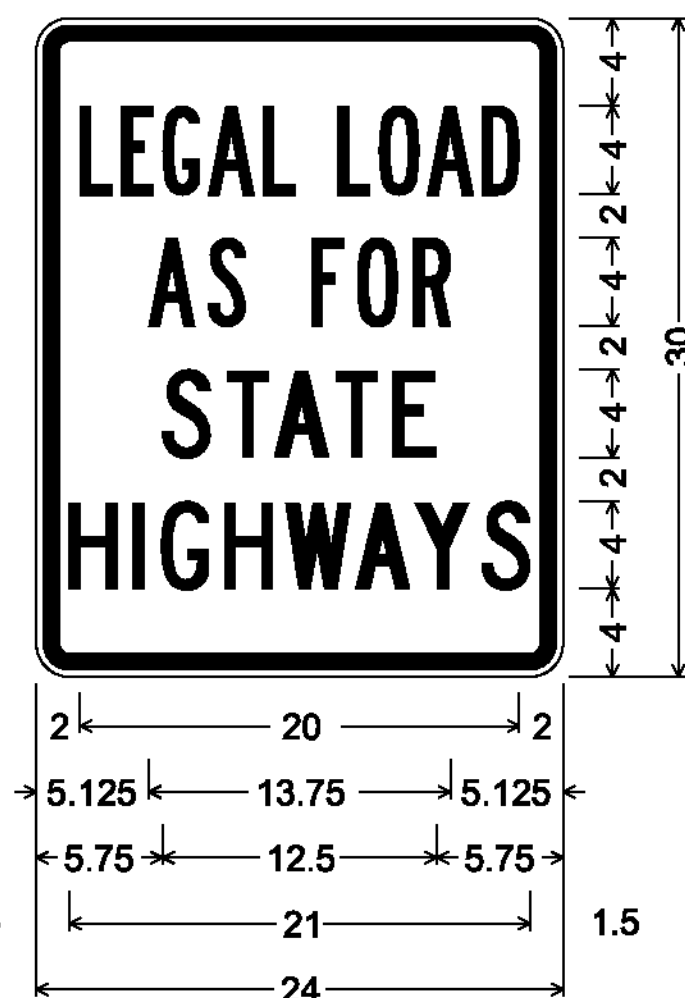


VR-079;
1.500" Radius, 0.625" Border, 0.375" Indent,
Black on White;
[LEGAL LOAD] B specified length;
[AS FOR] B;
[STATE] C specified length;
[HIGHWAYS] C specified length;

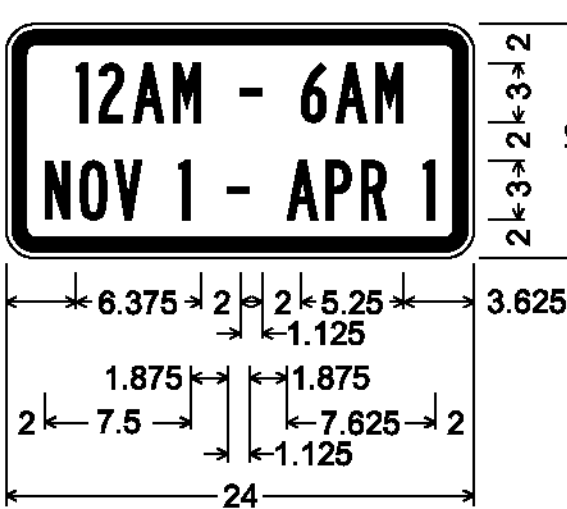

VR-122;
1.500" Radius, 0.625" Border, 0.375" Indent, Black on White;
[12AM - 6AM] B;
[NOV 1 - APR 1] B specified length;

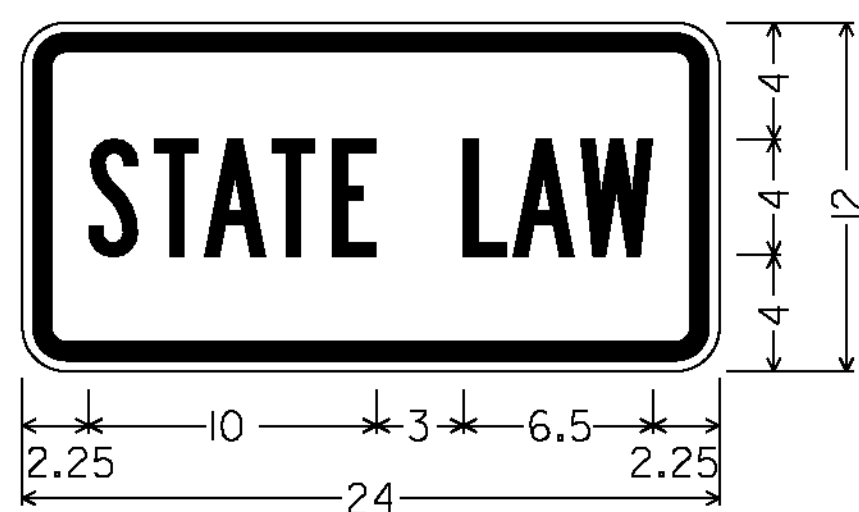


VW16-18P
1.500" RADIUS, 0.625" BORDER, 0.375" INDENT,
BLACK ON FLUORESCENT YELLOW;
[STATE LAW] 4"B

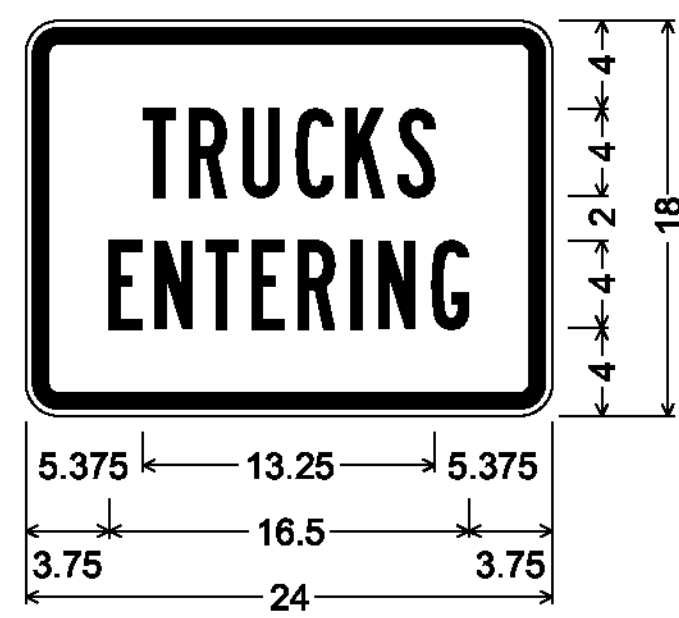



VW-202P TRUCKS ENTERING;
1.500" Radius, 0.625" Border, 0.375" Indent,
Black on Yellow;
[TRUCKS] B;
[ENTERING] B;




R8-1 MOD.
1.500" Radius, 0.625" Border, 0.375" Indent,
Red on White;
[NO] D;
[PARKING] C specified length;
[ON VILLAGE] D 50% spacing;
[STREETS] D 50% spacing;
[NOV. 1 - APR. 1] C specified length;
[11 PM - 6 AM] C 45% spacing;

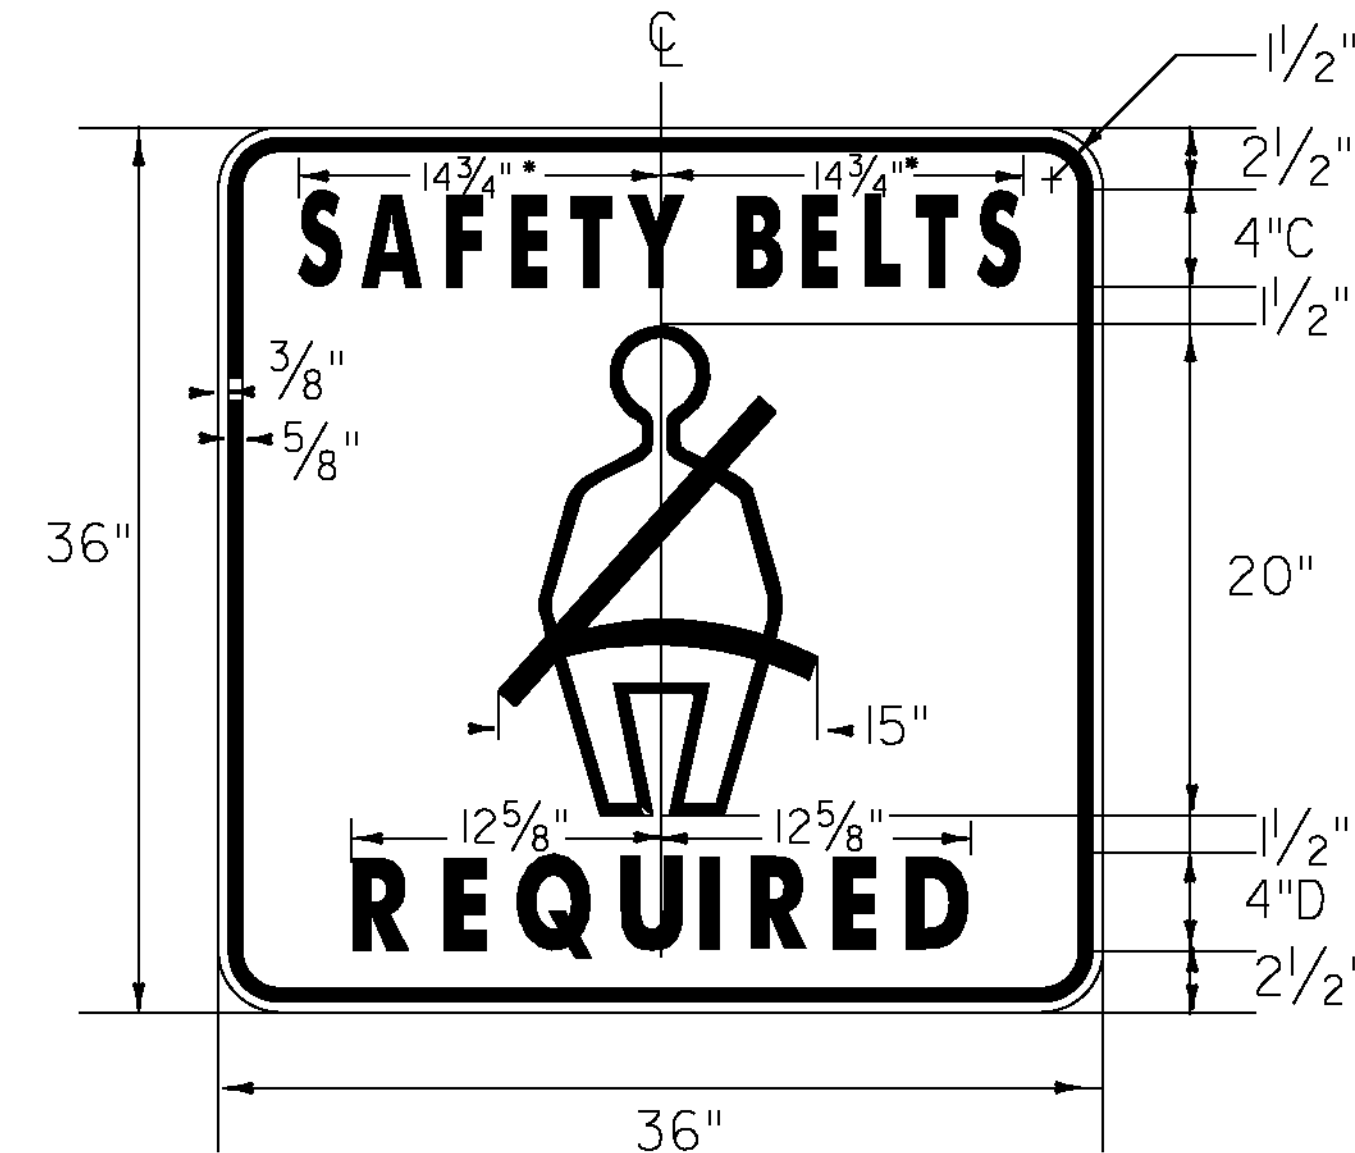

•REDUCE SPACING 50%
BLACK ON WHITE
VR-601

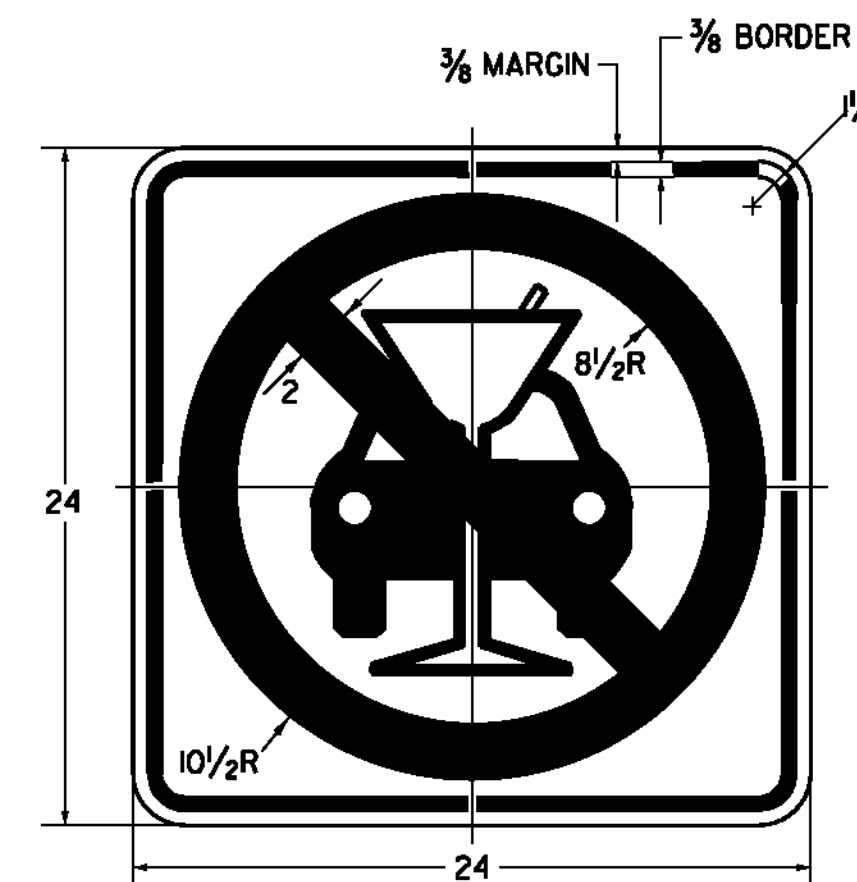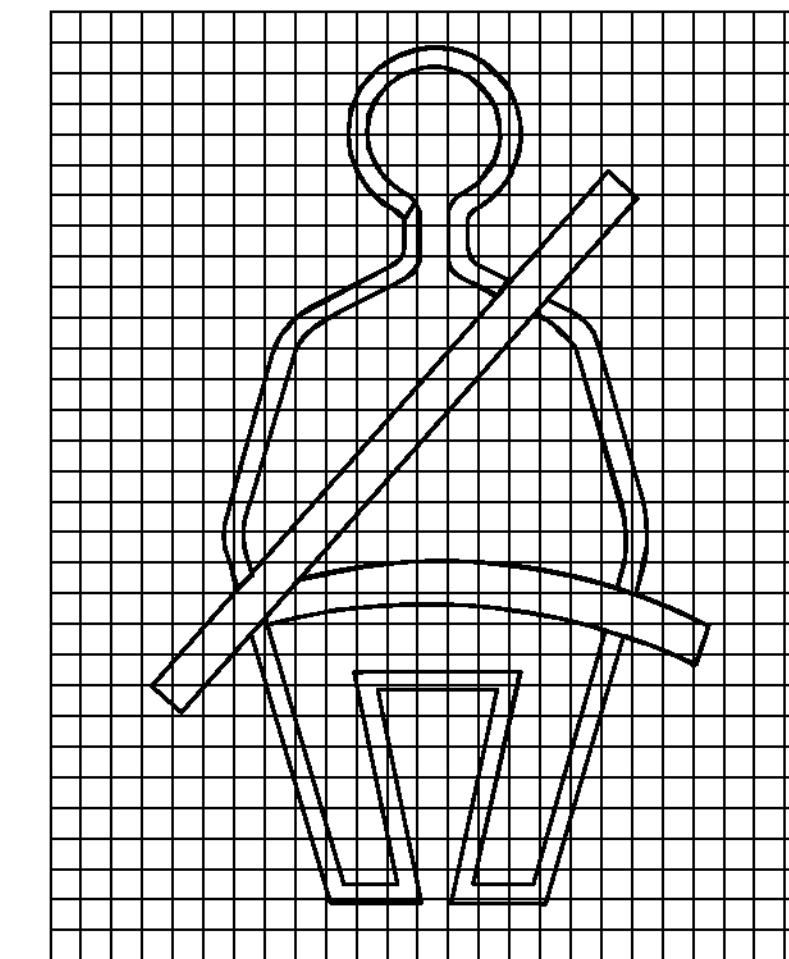

COLORS
CIRCLE AND DIAGONAL - RED (REFL)
SYMBOL AND BORDER - BLACK (NON - REFL)
BACKGROUND - WHITE (REFL)
VR-654

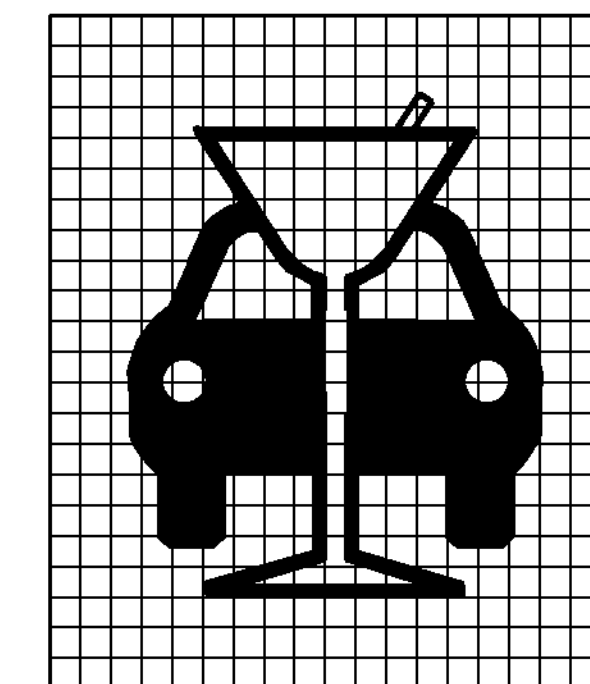

ALL DIMENSIONS SHOWN IN INCHES, EXCEPT WHERE NOTED.

PROJECT NAME: STATEWIDE SW REGION

PROJECT NUMBER: STPG SIGN (4I)

FILE NAME: I2CI18.SD_3
PROJECT LEADER: A. GAMBLE
DESIGNED BY: J. KELLY
SIGN DETAILS 3

PLOT DATE: 13-FEB-2013
DRAWN BY: J. KELLY
CHECKED BY: A. GAMBLE
SHEET 6 OF 97

NOT TO SCALE