

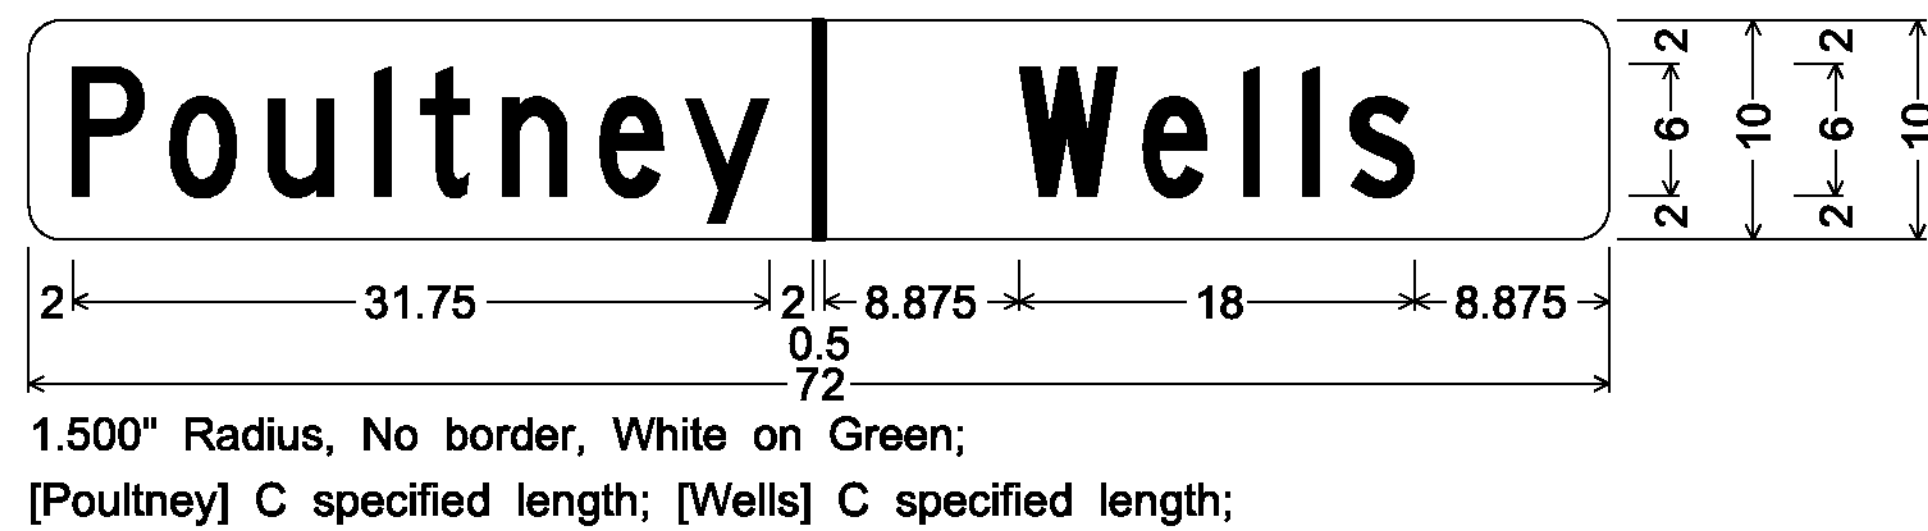
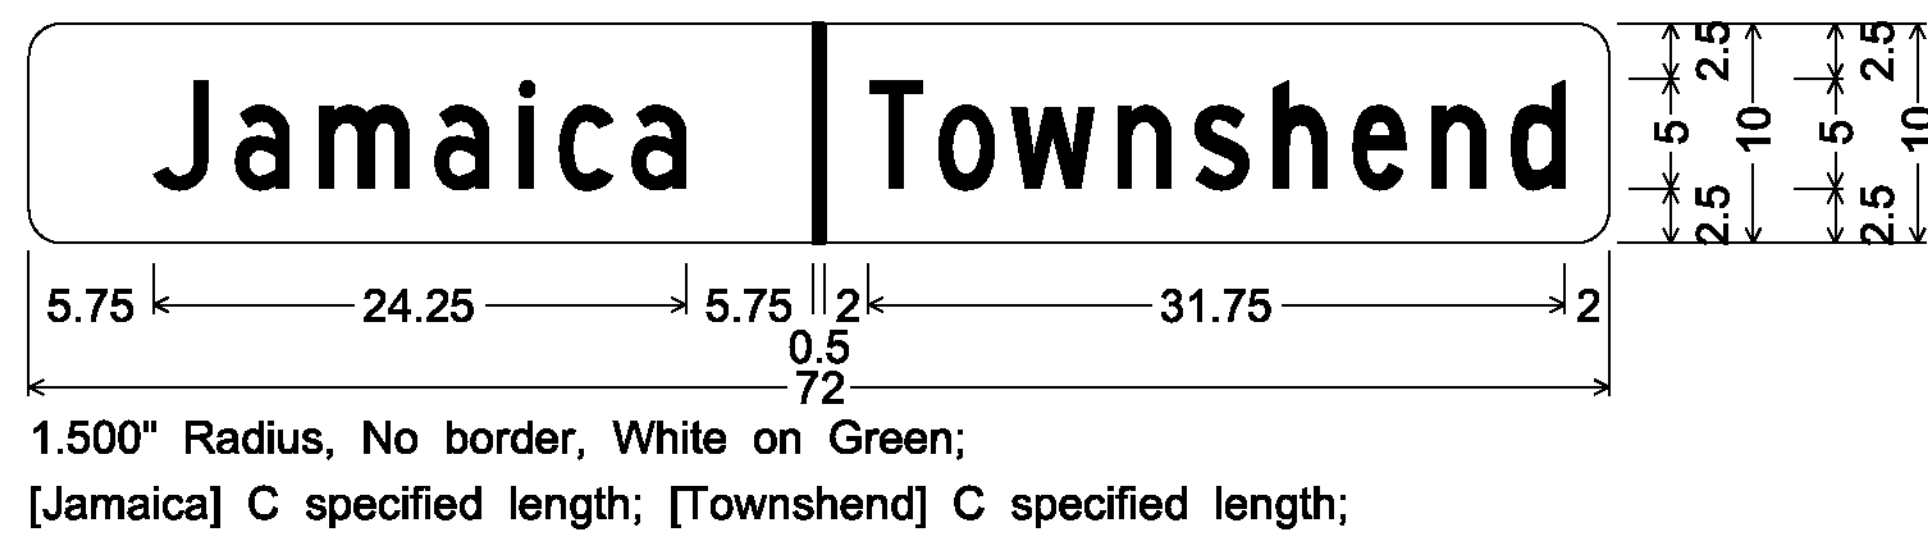


ALL SIGNS IN THIS SECTION ARE SIGN CODE VD2-I

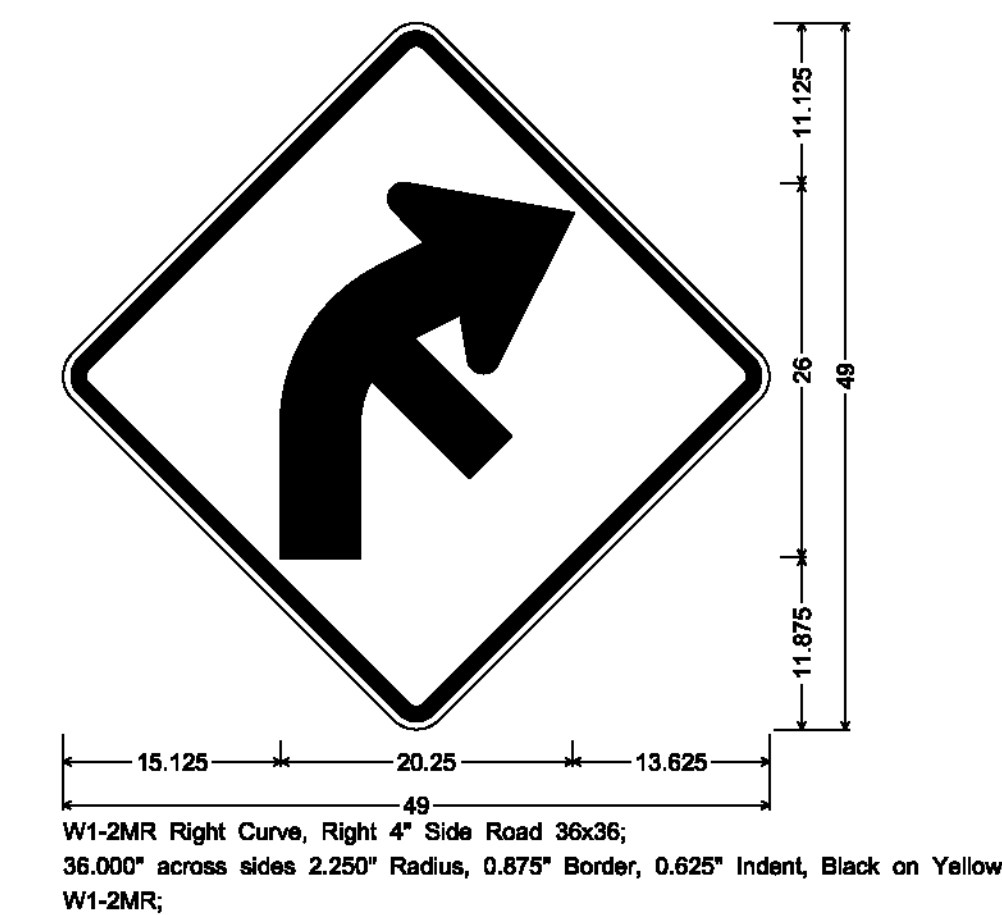

ALL SIGNS IN THIS SECTION ARE SIGN CODE VD-024

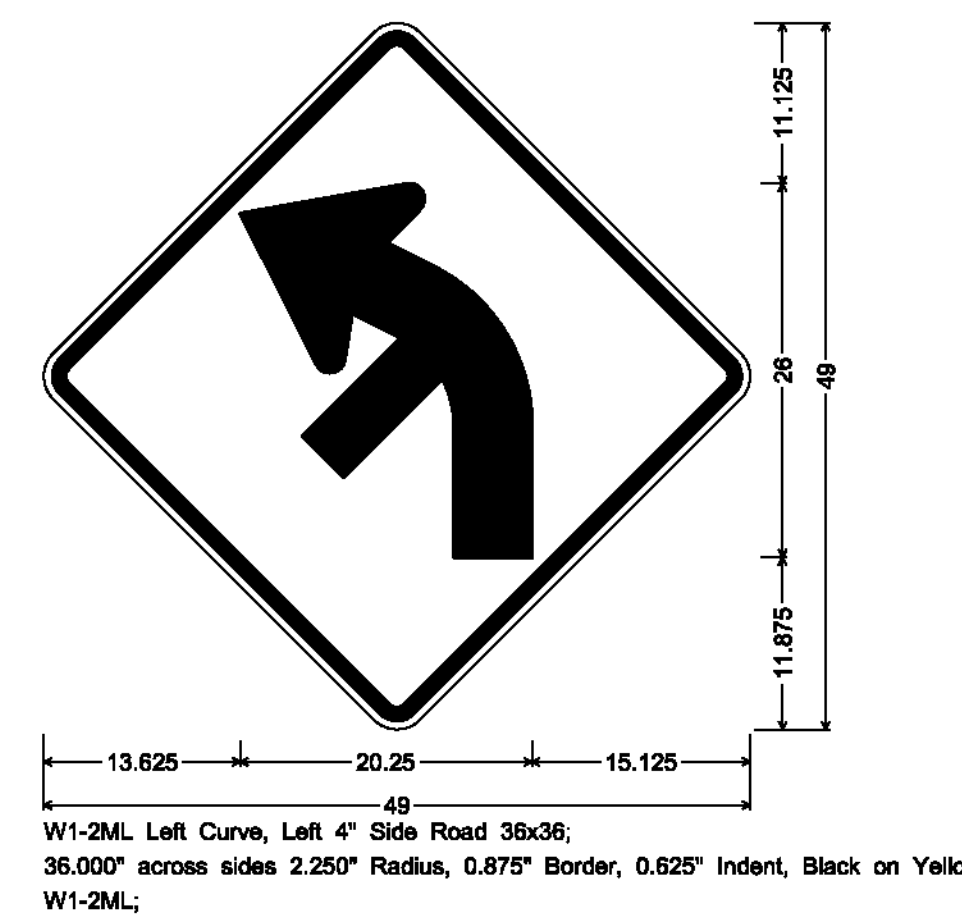

ALL DIMENSIONS SHOWN IN INCHES, EXCEPT WHERE NOTED.

NOT TO SCALE

PROJECT NAME:	STATEWIDE SW REGION
PROJECT NUMBER:	STPG SIGN (4I)
FILE NAME:	I2CI18.SD_5
PROJECT LEADER:	A. GAMBLE
DESIGNED BY:	J. KELLY
SIGN DETAILS	5
PLOT DATE:	13-FEB-2013
DRAWN BY:	J. KELLY
CHECKED BY:	A. GAMBLE
SHEET	8 OF 97