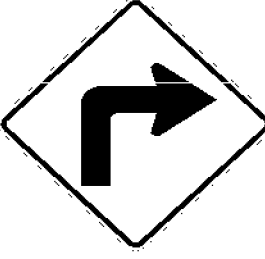
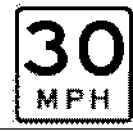

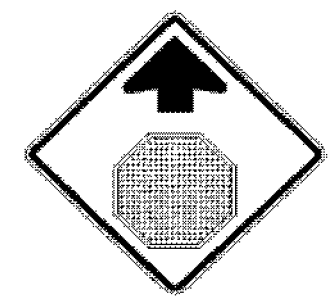






DIRECTION	MILEPOINT	LOCATION CODE (SHEET 2)	SIGN CODE	WIDTH (IN)	HEIGHT (IN)	SHEETING REMARKS	SIGN LEGEND	NEW SIGNS		EXISTING SIGNS				EXIST POST		NUMBER OF NEW POSTS	SQUARE STEEL (IN)			TUBULAR STEEL Ø (IN)				SIGN FRAME REQUIRED	REMARKS	SIGN DETAIL LOCATION			
								"A"	"B"	RETAIN	SALVAGE FROM	SALVAGE TO	REMOVE	RETAIN	REMOVE		1.75	2.00	2.50	FOUNDATION	3.00	3.50	4.00			5.00	SHSM	PROJECT SHEET #	STANDARD SHEET #
																	(LB / FT)				(LB / FT)								
READSBORO VT-8 SB							FY-FLUORESCENT YELLOW FYG-FLUORESCENT YELLOW GREEN																"SHSM"-STANDARD HIGHWAY SIGNS AND MARKINGS						
		F	W1-1R	30	30			6.25								1	18'-3" X								X				
		F	W13-1P	18	18			2.25																	X				
		F	VD-700	6	10			0.42																			E-138		
SB	0.161	F	W3-1	30	30								1																
		F	W3-1	30	30			6.25								1	14'-4" X								X				
SB	0.123	F	M2-1	21	15								1																
		F	M1-5	30	24								1																
		F	M2-1	21	15			2.19								1	15'-0" X										E-136B		
		F	M1-5	30	24			5.00																			E-136B		
SB	0.086	F	D1-1A	72	10		DESTINATION SIGN ASSEMBLY						1																
		F	D1-1A	72	10								1																
		F	D1-1A	72	10								1																
		F	D1-1M	72	10								1																
		F	VD1-1A	72	12			6.00							2	14'-8" 15'-2" X										9			
		F	VD1-1A	72	12			6.00																			9		
SIGN SUMMARY SHEET							SHEET TOTALS	34.36	0.00	0	0	0	7	0	0	5	75.0	0	0.0	0.0	0.0	0.0	0.0	0.0	0.0	0.0	0.0	0.0	
VERMONT AGENCY OF TRANSPORTATION							TOWN DIRECTIONAL TOTALS	124.27 123.4	0.0	1	0	0	27	0	0	12	180.0	0			0.0								
PROJECT NAME: STATEWIDE SOUTHWEST REGION																					PROJECT NUMBER: STPG SIGN(41)								
FILE NAME: 12C118															PLOT DATE: 2/13/2013														
PROJECT MANAGER: A. GAMBLE															DRAWN BY: J. KELLY														
DESIGNED BY: J. KELLY															CHECKED BY: A. GAMBLE														
READSBORO SB SHEET 2															SHEET 17 OF 97														