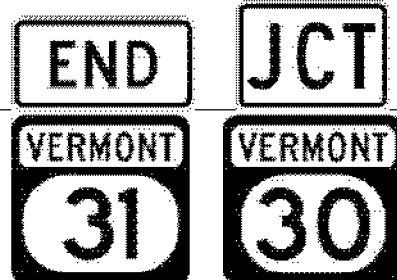


DIRECTION	MILEPOINT	LOCATION CODE (SHEET 2)	SIGN CODE	WIDTH (IN)	HEIGHT (IN)	SHEETING REMARKS	SIGN LEGEND	NEW SIGNS		EXISTING SIGNS				EXIST POST		NUMBER OF NEW POSTS	SQUARE STEEL (IN)			TUBULAR STEEL Ø (IN)				SIGN FRAME REQUIRED	REMARKS	SIGN DETAIL LOCATION								
								"A"	"B"	RETAIN	SALVAGE FROM	SALVAGE TO	REMOVE	RETAIN	REMOVE		1.75	2.00	2.50	FOUNDATION	3.00	3.50	4.00			5.00	SHSM	PROJECT SHEET #	STANDARD SHEET #					
																	(LB / FT)				(LB / FT)													
POULTNEY VT-31 NB							FY-FLUORESCENT YELLOW FYG-FLUORESCENT YELLOW GREEN																"SHSM"-STANDARD HIGHWAY SIGNS AND MARKINGS											
NB	3.635	A	R2-1	24	30		SPEED LIMIT 30																											
		A	UNK	18	24		NO PARKING ON VILLAGE STREETS																											
NB	3.660	A	M4-6	24	12		ROUTE MARKER ASSEMBLY.																											
		A	MI-5	24	24																													
		A	M2-1	21	15																													
		A	M1-5	24	24																													
		A	M4-6	24	12			2.00																										
		A	MI-5	24	24			4.00																										
		A	M2-1	21	15			2.19																										
		A	M1-5	24	24			4.00																										
NB	3.733	A	M3-1	24	12		ROUTE MARKER ASSEMBLY.																											
		A	M1-5	24	24																													
		A	M6-3	21	15																													
		A	M3-3	24	12																													
		A	M1-5	24	24																													
SIGN SUMMARY SHEET							SHEET TOTALS	12.19	0.00	0	0	0	11	0	0	0	0.0	0	0.0	0.0	0.0	0.0	0.0		PROJECT NAME: STATEWIDE SOUTHWEST REGION									
								SF	SF	EA	EA	EA	EA	EA	EA	EA	FT	EA	LB	LB	LB	LB		PROJECT NUMBER: STPG SIGN(41)										
VERMONT AGENCY OF TRANSPORTATION							TOWN DIRECTIONAL TOTALS	248.2		2	0	0	60	0	0	27	405.0	0		0.0				FILE NAME: 12C118										
								243.2	0.0	2	0	0	57	0	0	25	375.0							PROJECT MANAGER: A. GAMBLE										
																							DESIGNED BY: J. KELLY											
																							PLOT DATE: 2/13/2013											
																							CHECKED: A. GAMBLE											
																							DRAWN BY: J. KELLY											
																							POULTNEY NB SHEET 7											
																							SHEET 70 OF 97											