





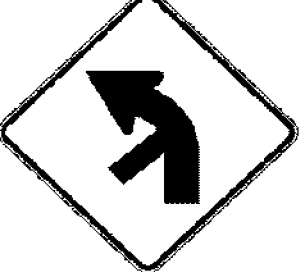


DIRECTION	MILEPOINT	LOCATION CODE (SHEET 2)	SIGN CODE	WIDTH (IN)	HEIGHT (IN)	SHEETING REMARKS	SIGN LEGEND	NEW SIGNS		EXISTING SIGNS				EXIST POST		NUMBER OF NEW POSTS	SQUARE STEEL (IN)			TUBULAR STEEL Ø (IN)				SIGN FRAME REQUIRED	REMARKS	SIGN DETAIL LOCATION			
								"A"	"B"	RETAIN	SALVAGE FROM	SALVAGE TO	REMOVE	RETAIN	REMOVE		1.75	2.00	2.50	FOUNDATION	3.00	3.50	4.00			5.00	SHSM	PROJECT SHEET #	STANDARD SHEET #
																	(LB / FT)				(LB / FT)								
POWNA VT-346 SB							FY-FLUORESCENT YELLOW FYG-FLUORESCENT YELLOW GREEN																"SHSM"-STANDARD HIGHWAY SIGNS AND MARKINGS						
		F	W10-1	36	36			7.07								1	13'-6" X								X				
SB	4.406	F	R2-1	24	30							1		X															
		F	R2-1	30	36			7.50								1	14'-0" X								X		INSTALL DIRECTLY ACROSS FROM NORTH BOUND SPEED LIMIT 50 SIGN ASSEMBLY.		
SB	4.345	F	R15-1	48	9		RAILROAD CROSSBUCKS			1				X															
																													
SB	4.303	A	VR-601	36	36			9.00								2	14'-5" 15'-0" X									6			
SB	4.268	F	VR-023B	24	30		\$500 FINE FOR LITTERING					1		X															
																													
		F	VR-654	24	24			4.00																		6			
SB	4.178	F	R2-1	24	30																								
		F	R2-1	24	30			5.00																	X				
SB	4.053	F	R2-1	24	30																								
		F	R2-1	30	36			7.50																	X				
SB	4.015	F	W1-2ML	30	30		MODIFIED LEFT CURVE																						
SB	3.974	F	VR-048	24	30		STOP FOR SCHOOL BUS																						
SB	3.960	F	W1-2ML	36	36			9.00								2	15'-0" 15'-0" X									8			
SB	3.914	F	W1-6	48	24																								
SIGN SUMMARY SHEET							SHEET TOTALS	49.07	0.00	1	0	0	7	0	0	6	90.0	0	0.0	0.0	0.0	0.0	0.0	0.0	PROJECT NAME: STATEWIDE SOUTHWEST REGION				
								SF	SF	EA	EA	EA	EA	EA	EA	EA	FT	EA	LB	LB	LB	LB	LB	LB	PROJECT NUMBER: STPG SIGN(41)				
																									FILE NAME: 12C118	PLOT DATE: 2/13/2013			
VERMONT AGENCY OF TRANSPORTATION																								PROJECT MANAGER: A. GAMBLE	DRAWN BY: J. KELLY				
TOWN DIRECTIONAL TOTALS								346.1	0.0	33	5	5	72	0	0	30	450.0	0		0.0					DESIGNED BY: J. KELLY	CHECKED: A. GAMBLE			
								339.8		32	0	0	66			28	420.0								SHEET 87	OF 97			