
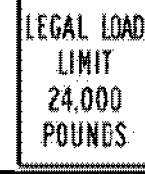





DIRECTION	MILEPOINT	LOCATION CODE (SHEET 2)	SIGN CODE	WIDTH (IN)	HEIGHT (IN)	SHEETING REMARKS	SIGN LEGEND	NEW SIGNS		EXISTING SIGNS				EXIST POST		NUMBER OF NEW POSTS	SQUARE STEEL (IN)			TUBULAR STEEL Ø (IN)				SIGN FRAME REQUIRED	REMARKS	SIGN DETAIL LOCATION			
								"A"	"B"	RETAIN	SALVAGE FROM	SALVAGE TO	REMOVE	RETAIN	REMOVE		1.75	2.00	2.50	FOUNDATION	3.00	3.50	4.00			5.00	SHSM	PROJECT SHEET #	STANDARD SHEET #
																	(LB / FT)				(LB / FT)								
<b>POWNAVT-346 SB</b>							FY-FLUORESCENT YELLOW FYG-FLUORESCENT YELLOW GREEN															"SHSM"-STANDARD HIGHWAY SIGNS AND MARKINGS							
SB	3.146	F	R2-1	24	30			5.00							1	14'-3" X							INSTALL 460 FEET SOUTH OF FIRE TRUCK SYMBOL SIGN ASSEMBLY.	X					
SB	3.006	G	VR-017	24	30							1											DEAN RD (TH-24)						
		G	VR-017	24	30			5.00					X										INSTALL ON EXISTING FLANGED CHANNEL SIGN POST.		6				
SB	3.000	A	D3-1	UNK	UNK		DEAN RD STREET SIGN					1											DEAN RD (TH-24)						
		G	VD-700	6	10		MILE MARKERS UNREADABLE					2											MILE MARKERS UNREADABLE						
		H	R1-1	30	30							1																	
		A	D3-1	30	12			2.50							1	13'-0" X							INSTALL STREET SIGN ABOVE STOP SIGN.		12				
		H	R1-1	30	30			6.25																	X				
SB	2.971	F	R2-1	24	30		SPEED LIMIT 35			1																			
SB	2.941	F	S3-1	36	36		SCHOOL BUS STOP AHEAD			1																			
SB	2.911	F	VW-133L	30	30		HIDDEN DRIVES LEFT			1																			
SB	2.790	F	W1-4L	30	30		LEFT REVERSE CURVE			1																			
SB	2.600	F	R2-1	24	30		SPEED LIMIT 50			1																			
SB	2.491	F	VW-444	30	30		WATCH FOR FALLEN ROCK					1																	
		F	W1-4R	30	30		RIGHT REVERSE CURVE					1																	
		F	VD-700	6	10							1																	
		F	W13-1	18	18		40 MPH ADVISORY 					1																	
<b>SIGN SUMMARY SHEET</b>							<b>SHEET TOTALS</b>	18.75	0.00	5	0	0	9	0	0	2	30.0	0	0.0	0.0	0.0	0.0	PROJECT NAME: STATEWIDE SOUTHWEST REGION						
								SF	SF	EA	EA	EA	EA	EA	EA	EA	FT	EA	LB	LB	LB	PROJECT NUMBER: STPG SIGN(41)							
VERMONT AGENCY OF TRANSPORTATION							<b>TOWN DIRECTIONAL TOTALS</b>	346.1	0.0	33	5	5	72	0	0	30	450.0	0	0.0	0.0	0.0	FILE NAME: 12C118	PROJECT MANAGER: A. GAMBLE	PLOT DATE: 2/13/2013					
								339.8	0.0	32	0	0	66	0	0	28	420.0	0	0.0	0.0	DESIGNED BY: J. KELLY	CHECKED: A. GAMBLE	DRAWN BY: J. KELLY						
																					POWNAVT SB SHEET 5	SHEET 90	OF 97						