




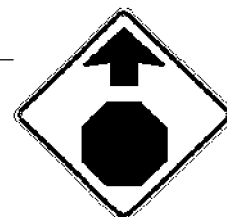


DIRECTION	MILEPOINT	LOCATION CODE (SHEET 2)	SIGN CODE	WIDTH (IN)	HEIGHT (IN)	SHEETING REMARKS	SIGN LEGEND	NEW SIGNS		EXISTING SIGNS				EXIST POST		NUMBER OF NEW POSTS	SQUARE STEEL (IN)			TUBULAR STEEL Ø (IN)				SIGN FRAME REQUIRED	REMARKS	SIGN DETAIL LOCATION			
								"A"	"B"	RETAIN	SALVAGE FROM	SALVAGE TO	REMOVE	RETAIN	REMOVE		1.75	2.00	2.50	FOUNDATION	3.00	3.50	4.00			5.00	SHSM	PROJECT SHEET #	STANDARD SHEET #
																	(LB / FT)				(LB / FT)								
POWNA VT-346 SB							FY-FLUORESCENT YELLOW FYG-FLUORESCENT YELLOW GREEN															"SHSM"-STANDARD HIGHWAY SIGNS AND MARKINGS							
		F	W11-8	30	30			6.25							1	15'-0" X								X					
SB	0.300	F	R8-3A	24	24		NO PARKING			1																			
SB	0.300	F	R2-1	24	30		SPEED LIMIT 35			1																			
SB	0.250	E	W1-6	48	24		LARGE RIGHT ARROW			1																			
SB	0.248	G	VR-017	24	30							1																	
		G	VR-017	24	30			5.00						1	14'-4" X										6				
SB	0.242	F	D3-1	UNK	UNK							1																	
		G	VD-700	6	10					1																			
		H	R1-1	30	30							1	X																
		F	D3-1	38	12			3.17																	12				
		H	R1-1	30	30			6.25																X					
SB	0.180	F	W3-1	36	36							1	X																
		F	W3-1	30	30			6.25																X					
SB	0.151	F	M2-1	21	15							1																	
		F	M1-4	24	24							1																	
		F	M4-6	24	12							1																	
SIGN SUMMARY SHEET							SHEET TOTALS	26.92	0.00	4 3	0	0	7	0	0	2	30.0	0	0.0	0.0	0.0	0.0	0.0	PROJECT NAME: STATEWIDE SOUTHWEST REGION PROJECT NUMBER: STPG SIGN(41)					
VERMONT AGENCY OF TRANSPORTATION							TOWN DIRECTIONAL TOTALS	346.1 339.8	0.0	33 32	5 0	5 0	72 66	0	0	30 28	450.0 420.0	0		0.0				FILE NAME: 12C118 PROJECT MANAGER: A. GAMBLE DESIGNED BY: J. KELLY POWNA SB SHEET 9	PLOT DATE: 2/13/2013 DRAWN BY: J. KELLY CHECKED: A. GAMBLE SHEET 94 OF 97				