


DETAIL C - I-89 EXIT 4
RANDOLPH
NOT TO SCALE

DETOUR VT 110
ROAD CLOSED
XXXXX OF VT 113

DETOUR VT 110
ROAD CLOSED
XXXXX OF VT 113

DETOUR VT 110
ROAD CLOSED
XXXXX OF VT 113

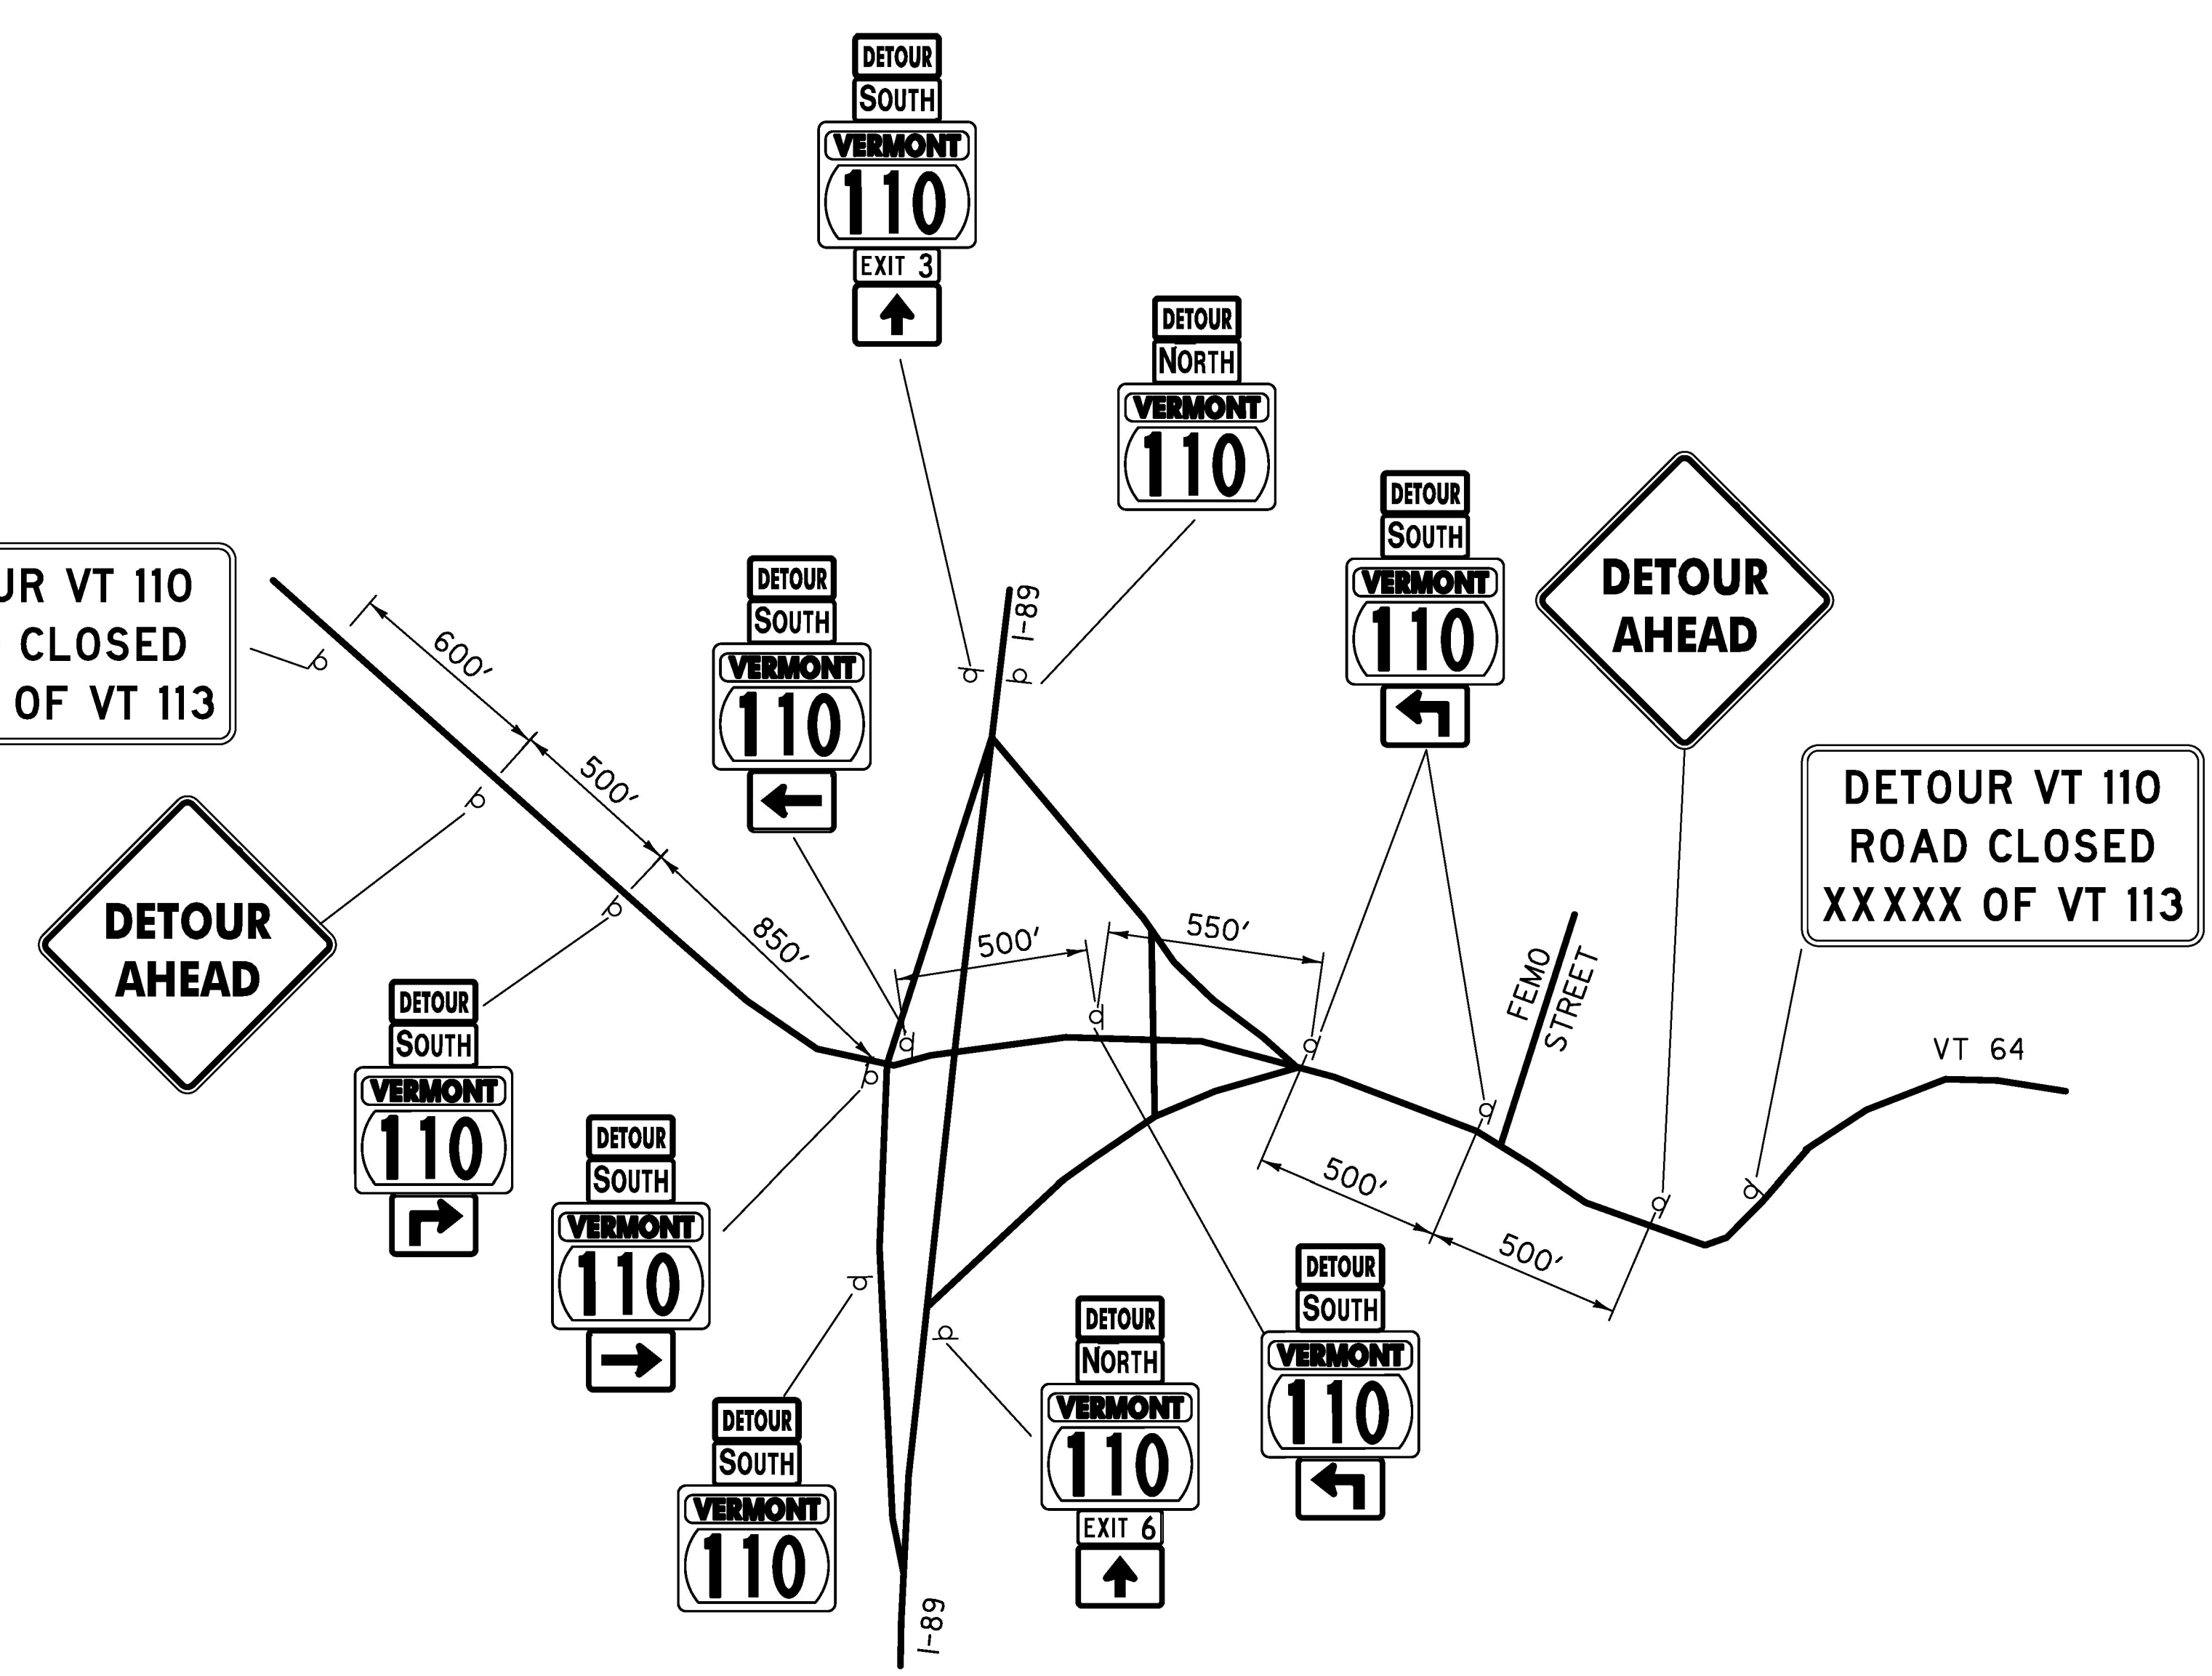

DETAIL D - I-89 EXIT 5
WILLIAMSTOWN
NOT TO SCALE

TYLIN INTERNATIONAL	PROJECT NAME: CHelsea	
	PROJECT NUMBER: BHF 0169(9) & BHF 0169(10)	
	FILE NAME: z12ci50regdtr2.dgn	PLOT DATE: 8/31/2016
	PROJECT LEADER: J. OLUND	DRAWN BY: P. MCCLURE
DESIGNED BY: A. GREENLAW	CHECKED BY: K. DUCHARME	
REGIONAL TRAFFIC CONTROL DETAILS 2	SHEET 8 OF 137	