

STATE OF VERMONT AGENCY OF TRANSPORTATION



PROPOSED IMPROVEMENT BRIDGE PROJECT

TOWN OF CHELSEA
COUNTY OF ORANGE




ROUTE NO : VT ROUTE 110, RURAL MAJOR COLLECTOR

BRIDGE NO : 11

PROJECT LOCATION: 0.3 MILES NORTH OF THE JUNCTION WITH VT ROUTE 113

PROJECT DESCRIPTION: REMOVAL AND REPLACEMENT OF THE SUPERSTRUCTURE OF BRIDGE 11

LENGTH OF STRUCTURE: 84.14 FEET
 LENGTH OF ROADWAY: 165.86 FEET
 LENGTH OF PROJECT: 250.00 FEET

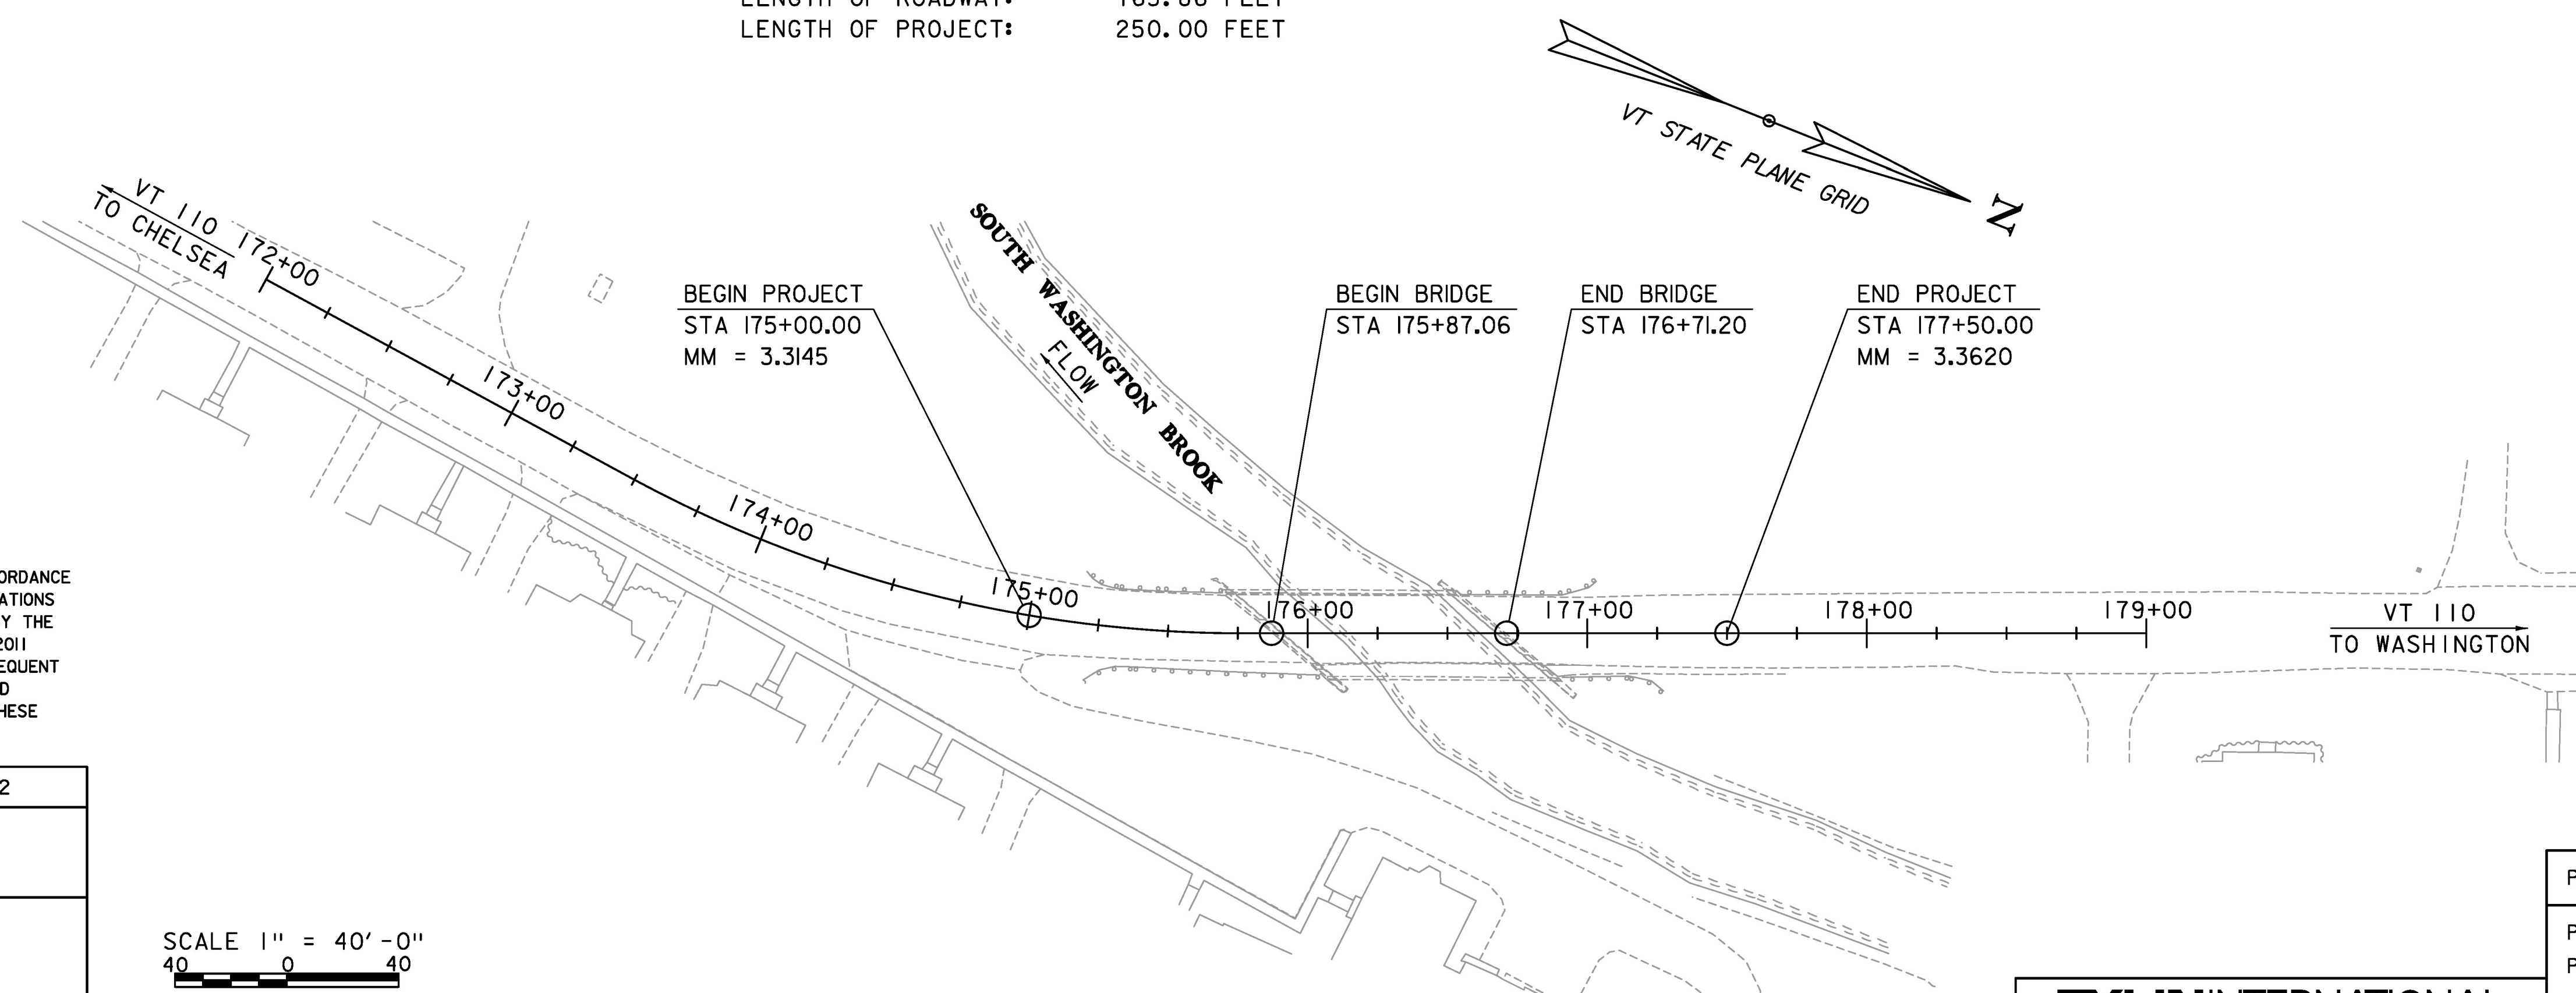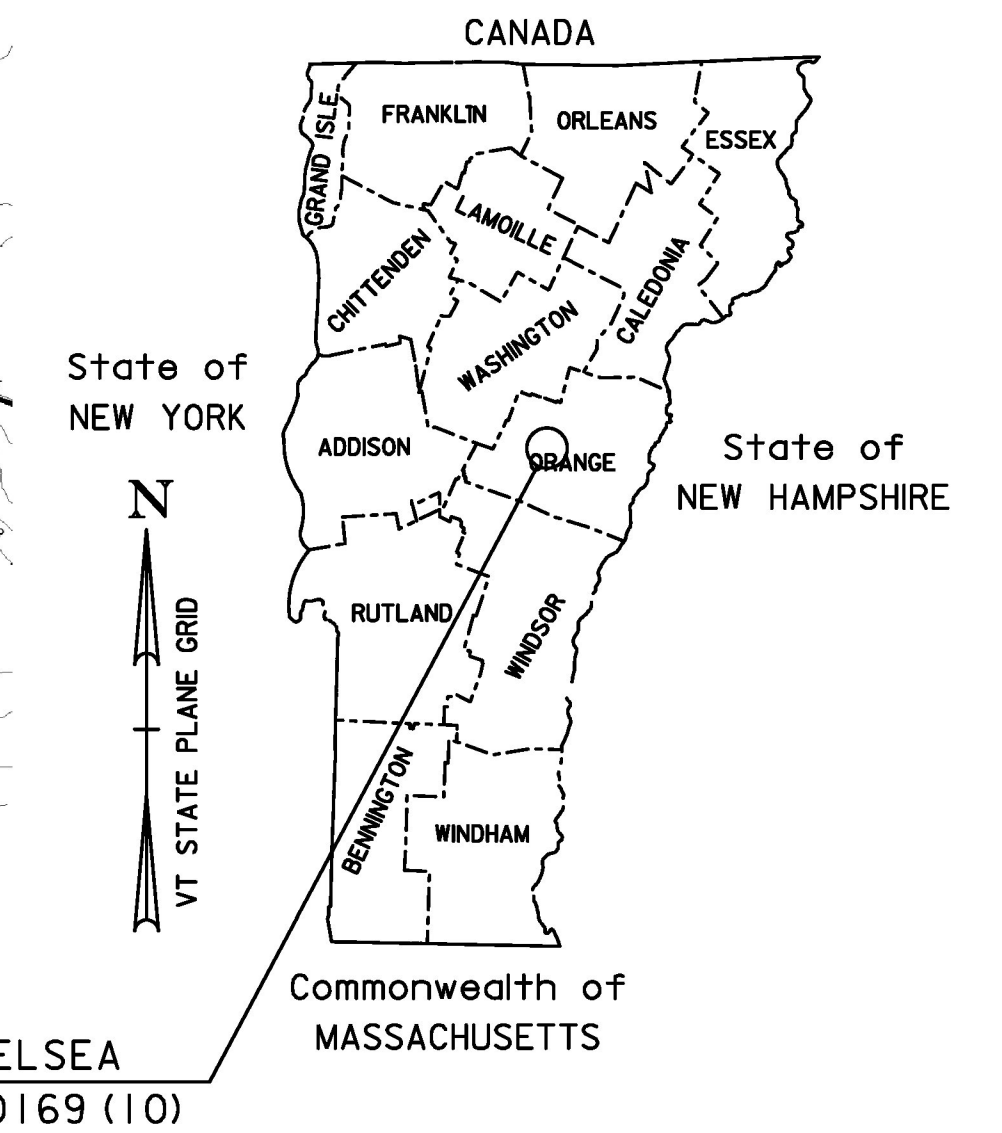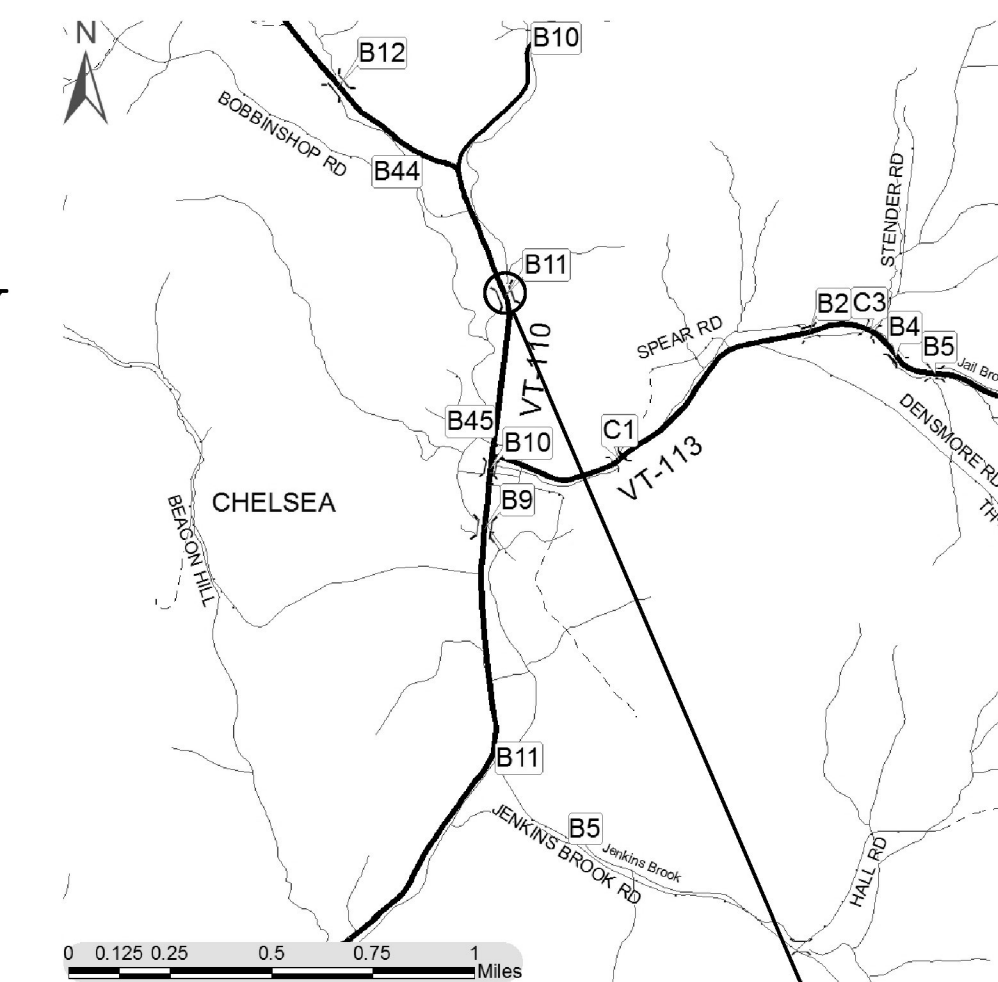

CONSTRUCTION IS TO BE CARRIED ON IN ACCORDANCE WITH THESE PLANS AND THE STANDARD SPECIFICATIONS FOR CONSTRUCTION DATED 2011, AS APPROVED BY THE FEDERAL HIGHWAY ADMINISTRATION ON JULY 20, 2011 FOR USE ON THIS PROJECT, INCLUDING ALL SUBSEQUENT REVISIONS AND SUCH REVISED SPECIFICATIONS AND SPECIAL PROVISIONS AS ARE INCORPORATED IN THESE PLANS.

QUALITY ASSURANCE PROGRAM : LEVEL 2

SURVEYED BY : R. GILMAN
 SURVEYED DATE : 05-11-2012

DATUM
 VERTICAL : NAVD 88
 HORIZONTAL : NAD 83 (07)

SCALE 1" = 40'-0"

TYLIN INTERNATIONAL

PROJECT MANAGER : JENNIFER FITCH, P.E.

PROJECT NAME : CHELSEA
 PROJECT NUMBER : BHF 0169 (10)

SHEET 76 OF 137 SHEETS