


TOP OF FOOTING
EL. 1025.0

2010 COPY VTRANS_TEMPLATE_JAY_VT.GPJ VERMONT AOT.GDT 5/1/14

TOP OF FOOTING
EL. 1026.5

2010 COPY VTRANS_TEMPLATE_JAY_VT.GPJ VERMONT AOT.GDT 5/1/14

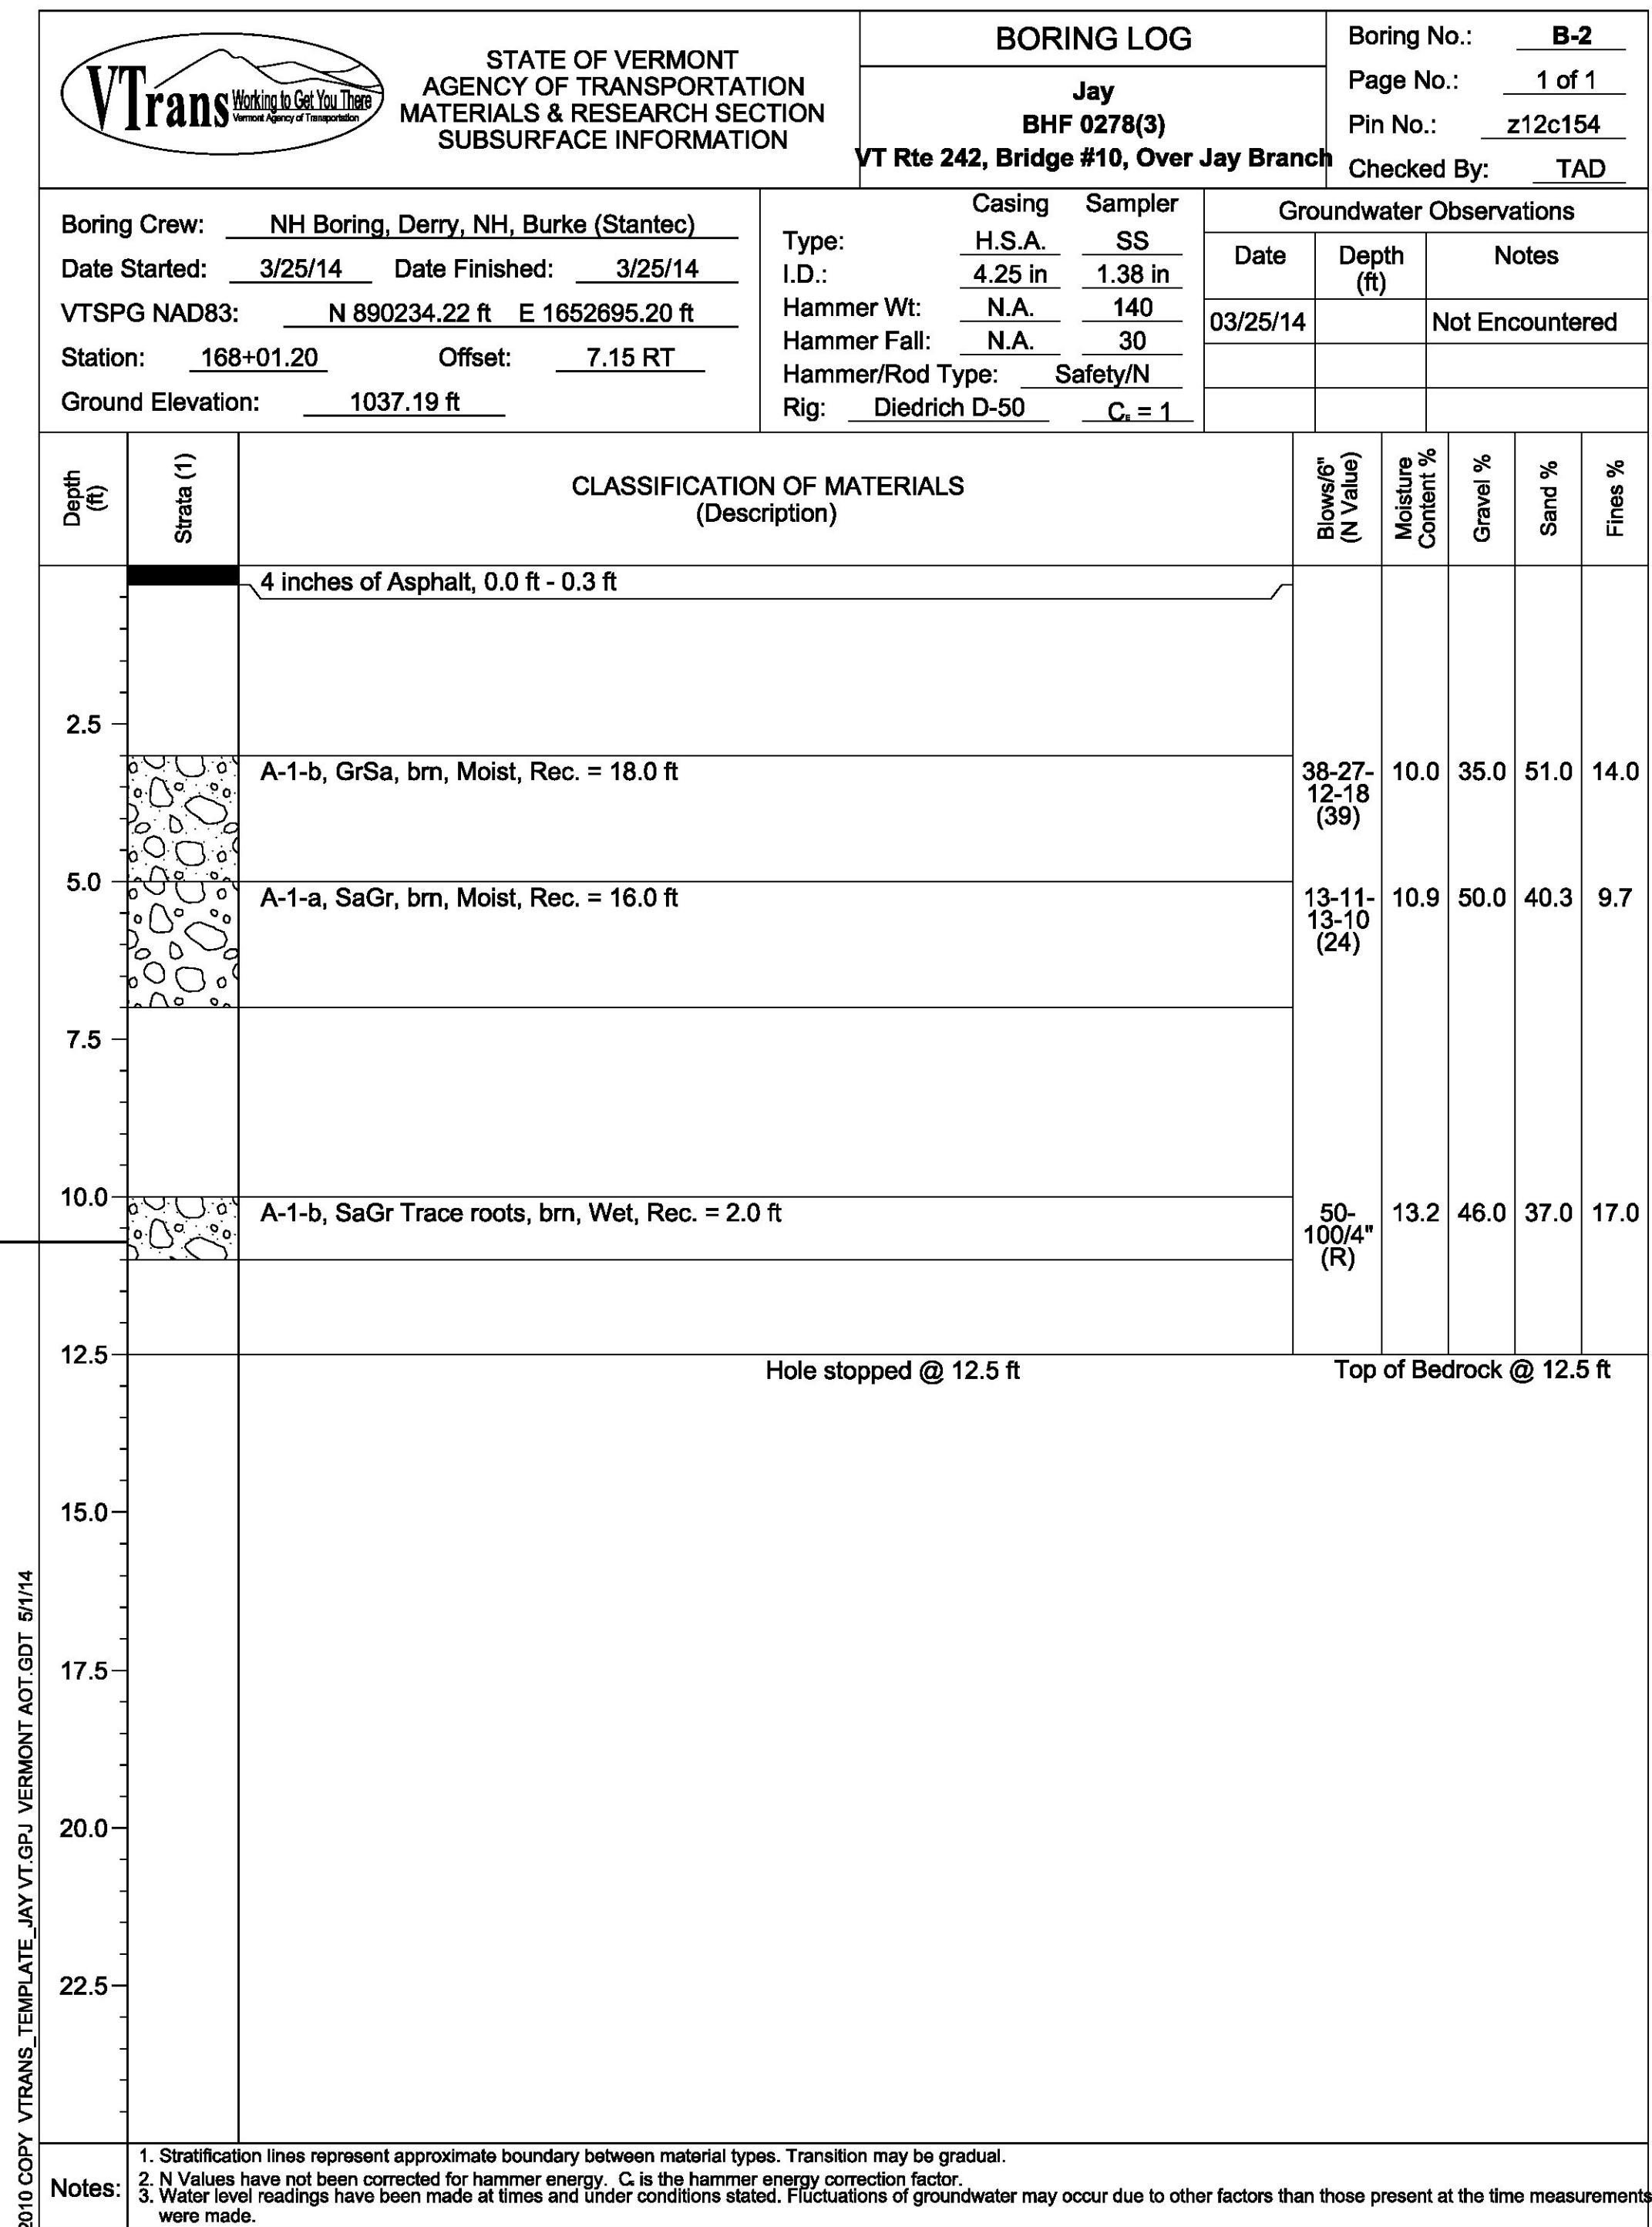

PROJECT NAME: JAY	PLOT DATE: 8/16/2016
PROJECT NUMBER: BHF 0278(3)	DRAWN BY: L. BUXTON
FILE NAME: z12c154bor_log.dgn	DESIGNED BY: T DYKSTRA
PROJECT LEADER: M. CHENETTE	CHECKED BY: J. HUNGERFORD
BORING LOG 1	SHEET 17 OF 72

