


TYPICAL SECTION

STA. 330+50.00 TO STA. 334+00.00
 STA. 335+30.00 TO STA. 337+35.00
 (SEE UNSUITABLE SUBBASE MATERIAL UNDERCUT DETAIL ON SHEET 7)

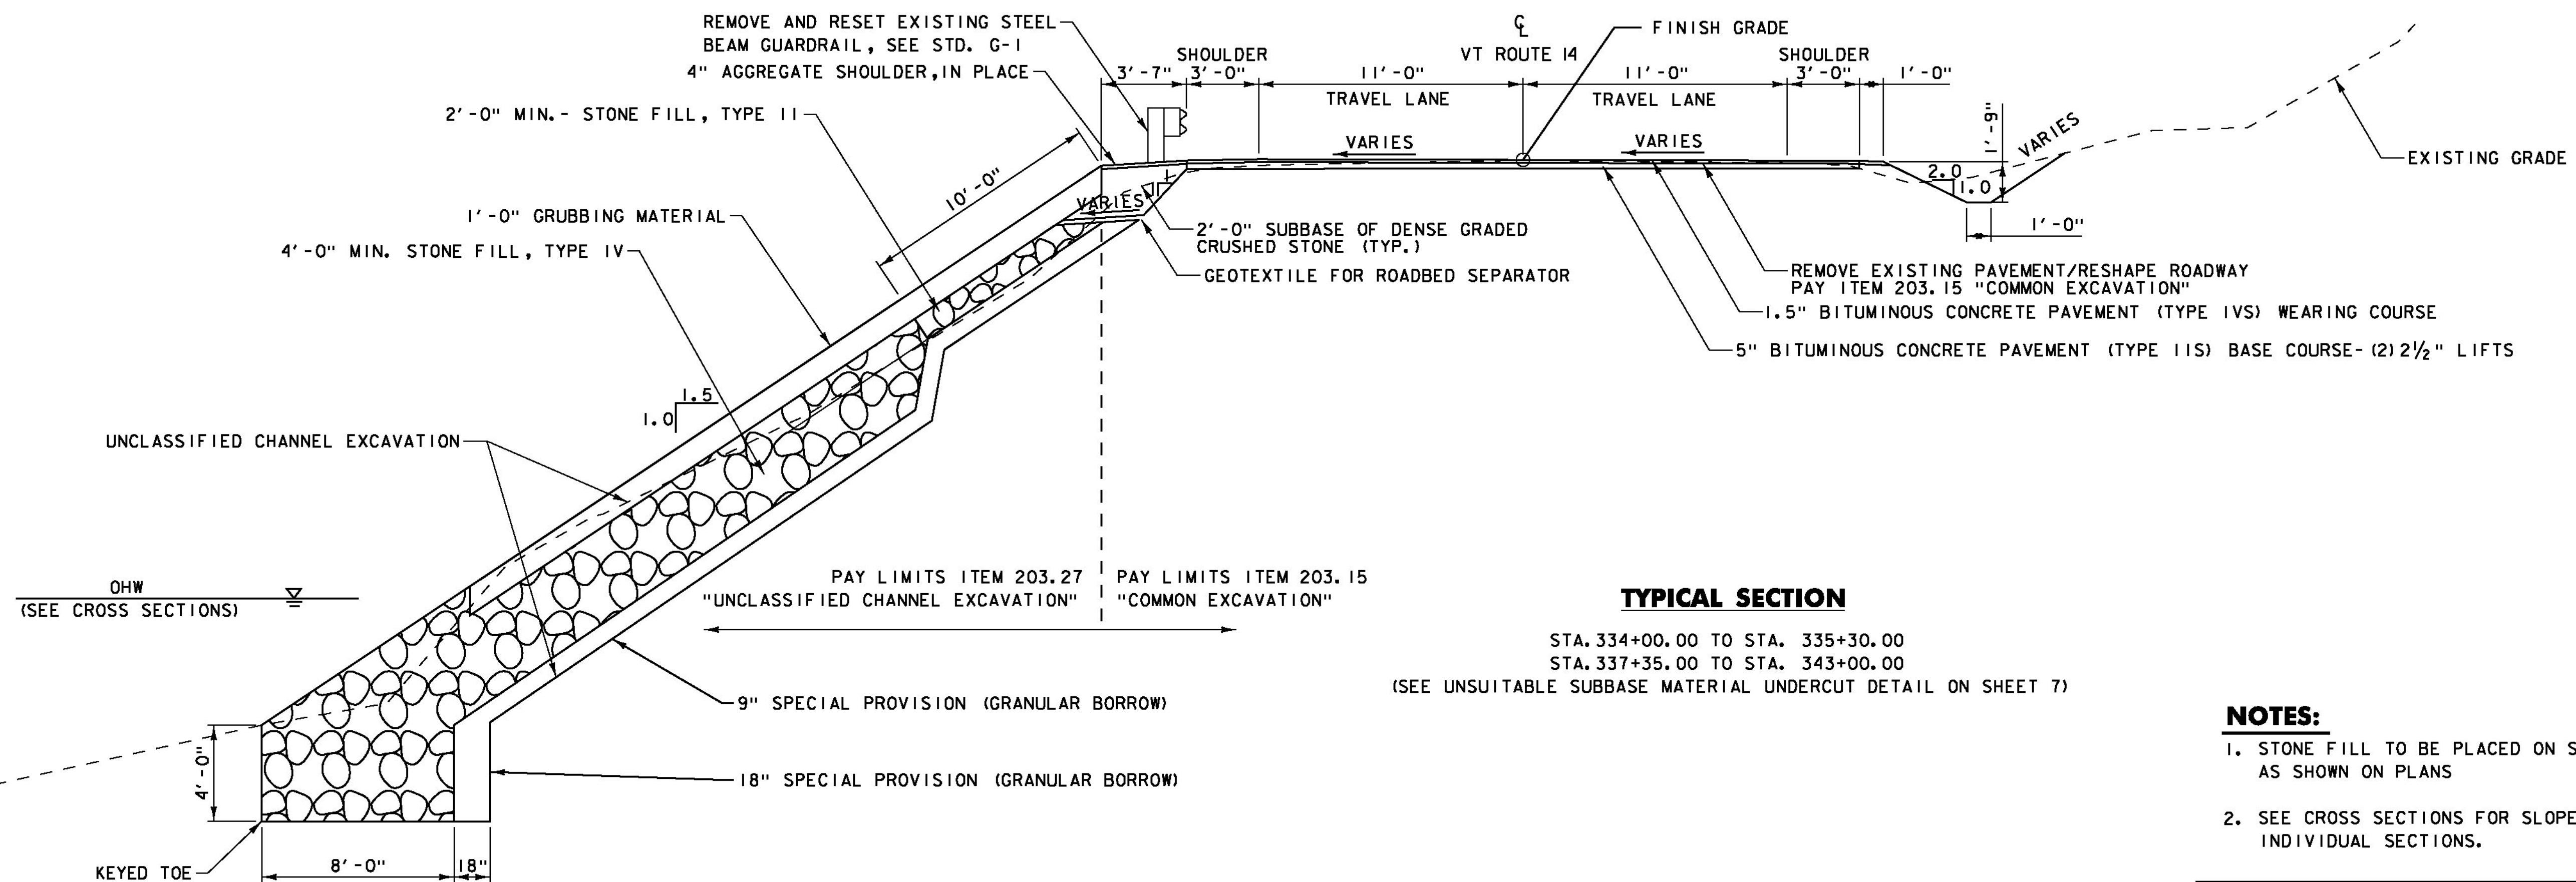

TYPICAL SECTION

STA. 334+00.00 TO STA. 335+30.00
 STA. 337+35.00 TO STA. 343+00.00
 (SEE UNSUITABLE SUBBASE MATERIAL UNDERCUT DETAIL ON SHEET 7)

TOLERANCES :

PAVEMENT : +/- 1/4" TOTAL PAVEMENT THICKNESS
 SUBBASE : +/- 1" TOTAL CRUSHED STONE THICKNESS
 SAND BORROW : +/- 1" TOTAL SAND THICKNESS

NOTES:

1. STONE FILL TO BE PLACED ON SLOPES STEEPER THAN 1:2 AS SHOWN ON PLANS
2. SEE CROSS SECTIONS FOR SLOPES AND DIMENSIONS AT INDIVIDUAL SECTIONS.

PROJECT NAME: SHARON
 PROJECT NUMBER: ER STP 0147 (20)

FILE NAME: z12c410.dgn PLOT DATE: 3/31/2015
 PROJECT LEADER: J. TUCKER DRAWN BY: B. MACK
 DESIGNED BY: B. BRESLEND CHECKED BY: A. SANZ
 TYPICAL SECTION SHEET 2 SHEET 5 OF 66

NOT TO SCALE