


- BARRIER FENCE
- STA. 322+92.00 LT
- STA. 322+50.00 - STA. 328+25.00 RT
- GEOTEXTILE FOR FILTER CURTAIN
- STA. 323+00.00 - STA. 328+25.00 LT
- INLET PROTECTION DEVICE, TYPE I
- STA. 326+93.50 RT
- TEMPORARY STONE CHECK DAM, TYPE I
- STA. 323+00.00 - 326+80.00 RT
- STA. 327+03.00 - 328+25.00 RT
- VEHICLE TRACKING PAD
- STA. 323+05.00 LT

- SEED
- STA. 322+50.00 - STA. 328+25.00 RT
- STA. 322+99.00 - STA. 328+25.00 LT
- FERTILIZER
- STA. 322+50.00 - STA. 328+25.00 RT
- STA. 322+99.00 - STA. 328+25.00 LT
- AGRICULTURAL LIMESTONE
- STA. 322+50.00 - STA. 328+25.00 RT
- STA. 322+99.00 - STA. 328+25.00 LT
- TEMPORARY EROSION MATTING
- STA. 322+50.00 - STA. 328+25.00 RT
- STA. 322+99.00 - STA. 328+25.00 LT

HVCTRL 2
 N: 468115.150
 E: 1647236.280
 ELEV. 447.08

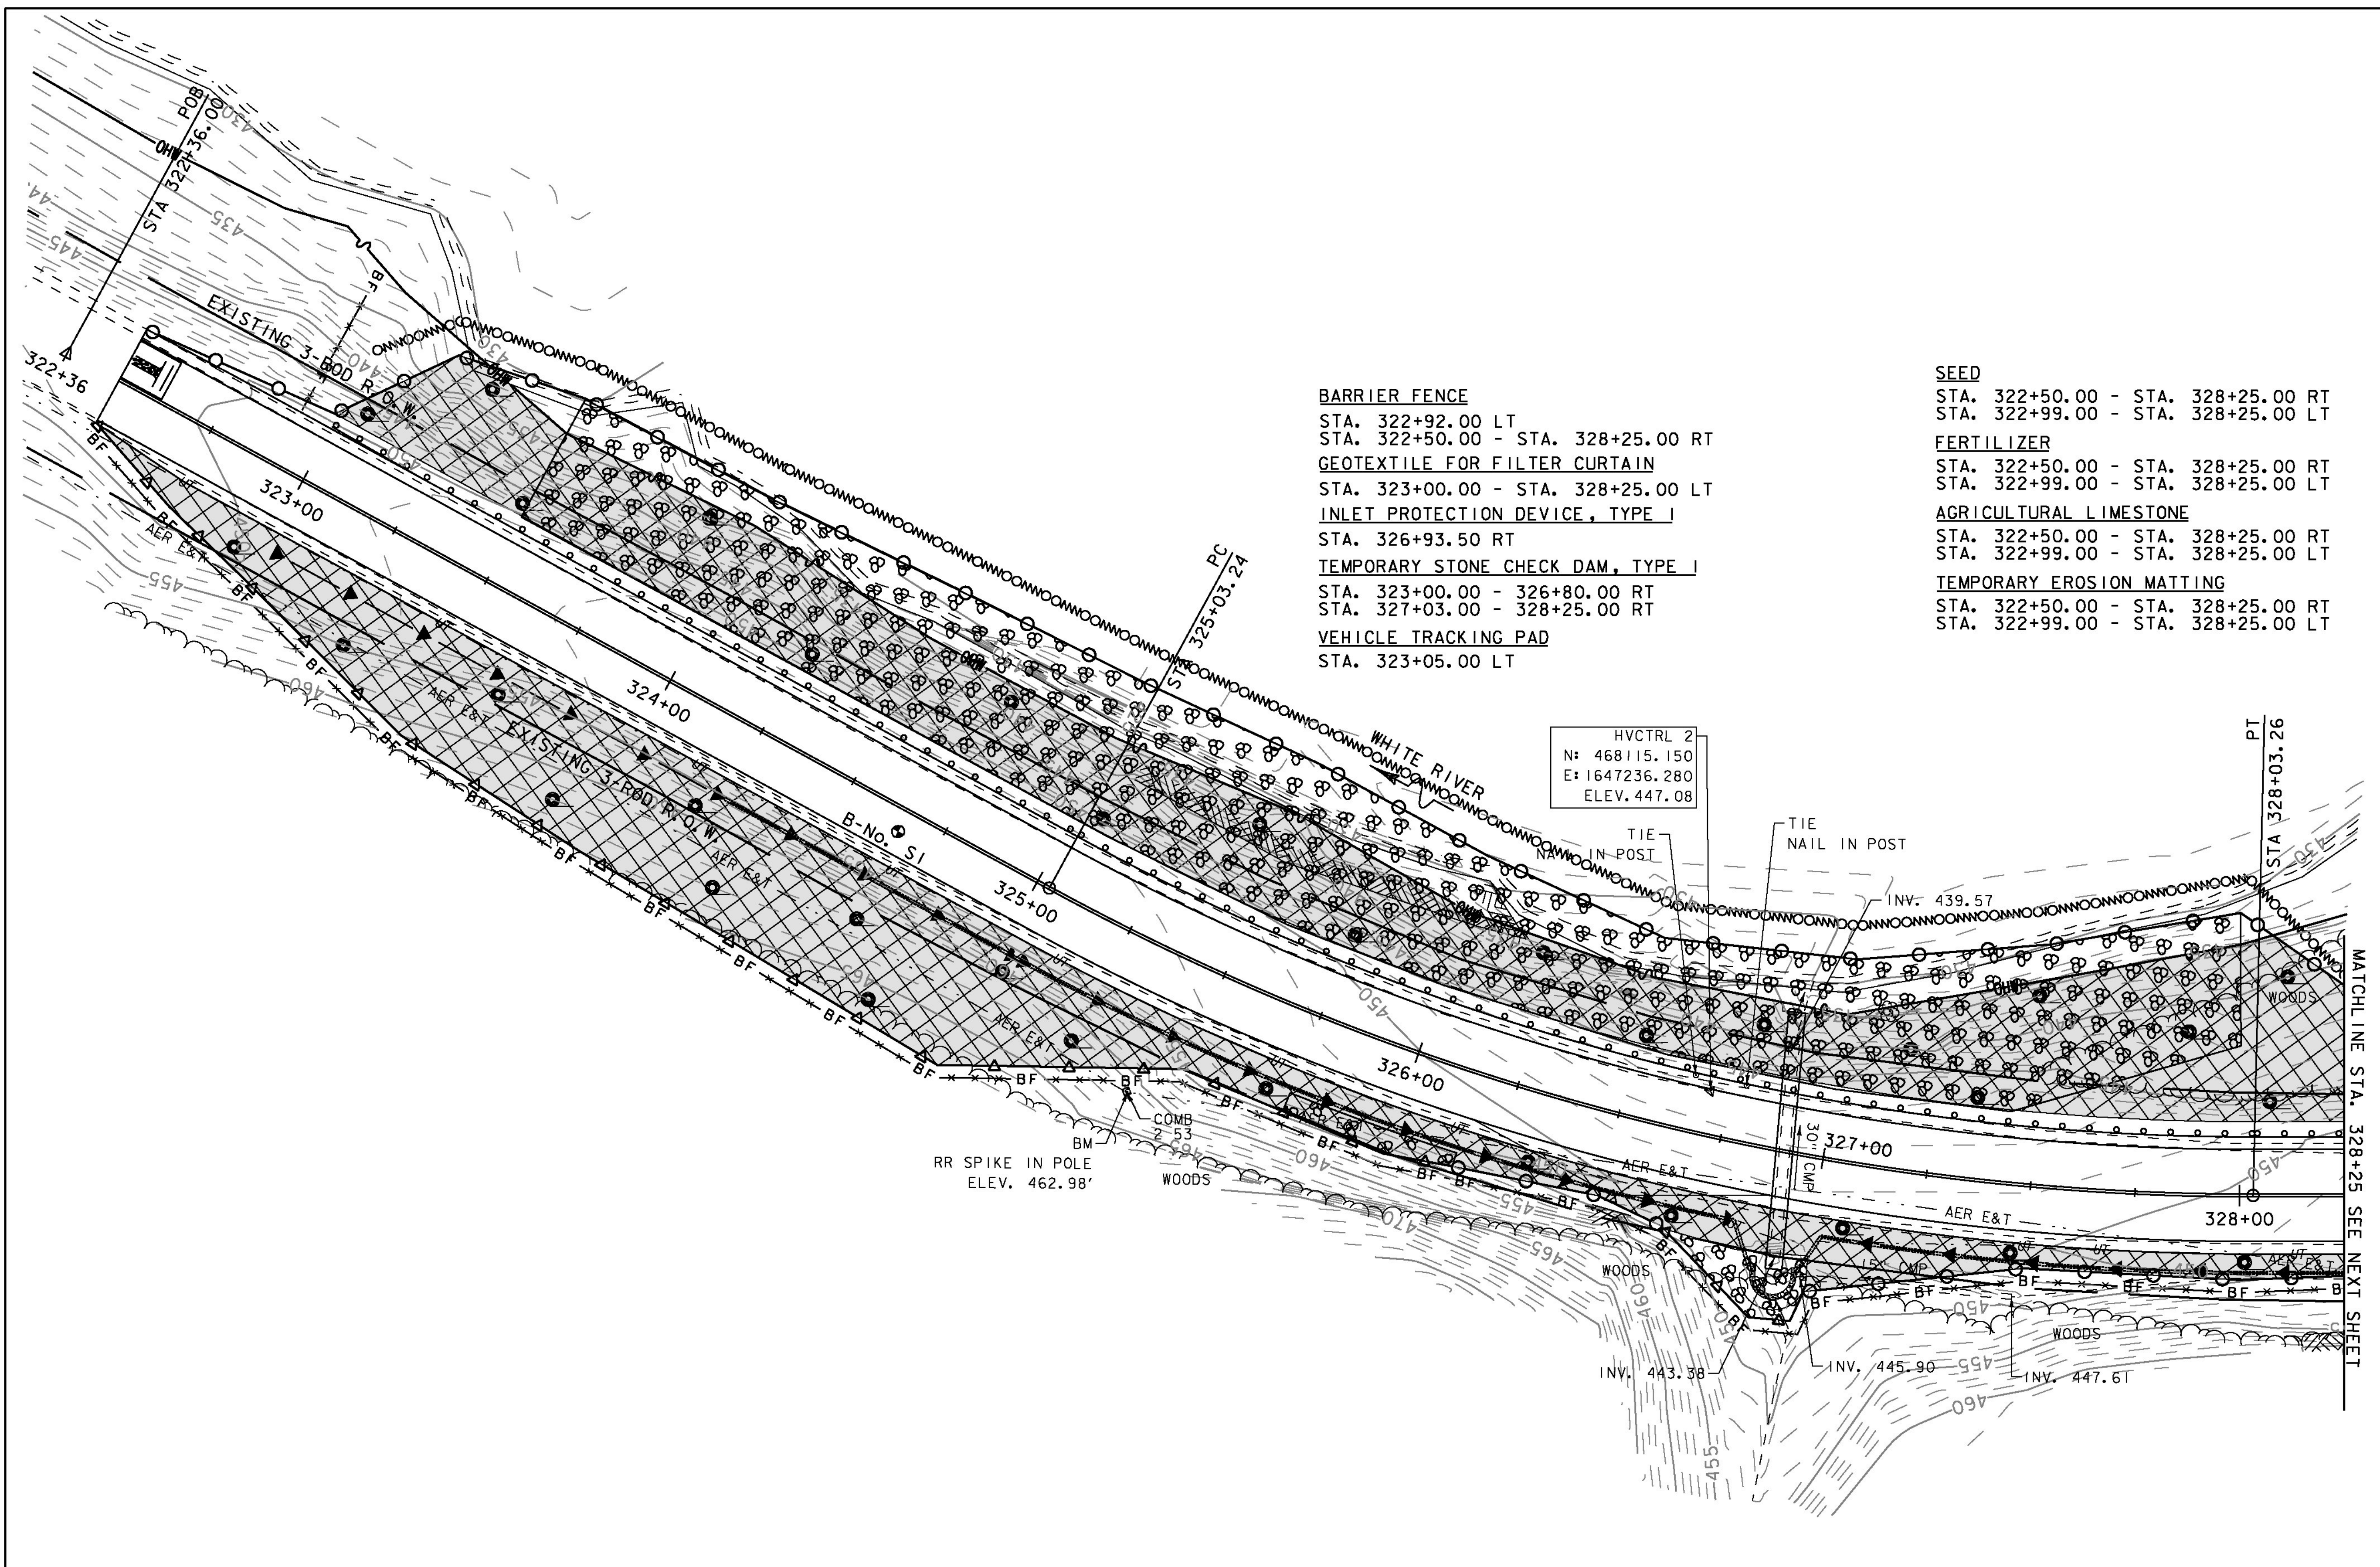

PROJECT NAME:	SHARON	PLLOT DATE:	3/31/2015
PROJECT NUMBER:	ER STP 0147 (20)	DRAWN BY:	B. MACK
FILE NAME:	z12c410EPSC_bdr.dgn	CHECKED BY:	J. TUCKER
PROJECT LEADER:	J. TUCKER	SHEET	39 OF 66
DESIGNED BY:	B. BRESLEND		
EPSC CONSTRUCTION PLAN SHEET I			