

MATCHLINE STA. 337+25 SEE PREVIOUS SHEET

BARRIER FENCE
 STA. 337+25.00 - STA. 342+42.00 RT
 STA. 342+71.00 - STA. 343+09.00 RT
 STA. 343+10.00 LT

GEOTEXTILE FOR SILT FENCE, WOVEN WIRE REINFORCED
 STA. 337+25.00 - STA. 337+36.00 LT
 STA. 337+34.00 - STA. 337+84.00 LT

GEOTEXTILE FOR FILTER CURTAIN
 STA. 337+50.00 - STA. 339+25.00 LT
 STA. 340+50.00 - STA. 343+10.00 LT

INLET PROTECTION DEVICE, TYPE I
 STA. 338+51.00 RT
 STA. 341+51.00 RT

TEMPORARY STONE CHECK DAM, TYPE I
 STA. 337+25.00 - 338+30.00 RT
 STA. 338+65.00 - 341+36.00 RT
 STA. 341+75.00 - 342+36.00 RT


VEHICLE TRACKING PAD
 STA. 342+94.00 LT

SEED
 STA. 337+25.00 - STA. 343+00.00 LT
 STA. 337+25.00 - STA. 342+46.25 RT
 STA. 342+70.00 - STA. 343+00.00 RT

FERTILIZER
 STA. 337+25.00 - STA. 343+00.00 LT
 STA. 337+25.00 - STA. 342+46.25 RT
 STA. 342+70.00 - STA. 343+00.00 RT

AGRICULTURAL LIMESTONE
 STA. 337+25.00 - STA. 343+00.00 LT
 STA. 337+25.00 - STA. 342+46.25 RT
 STA. 342+70.00 - STA. 343+00.00 RT

TEMPORARY EROSION MATTING
 STA. 337+25.00 - STA. 343+00.00 LT
 STA. 337+25.00 - STA. 342+46.25 RT
 STA. 342+70.00 - STA. 343+00.00 RT

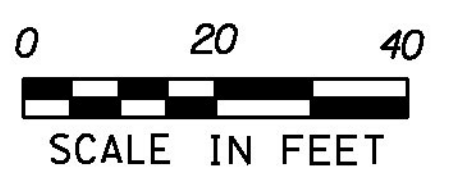

PROJECT NAME: SHARON	PLOT DATE: 3/31/2015
PROJECT NUMBER: ER STP 0147 (20)	DRAWN BY: B. MACK
FILE NAME: z12c410EPSC_bdr.dgn	CHECKED BY: J. TUCKER
PROJECT LEADER: J. TUCKER	SHEET 42 OF 66
DESIGNED BY: B. BRESLEND	
EPSC CONSTRUCTION PLAN SHEET 4	