


TRAFFIC CONTROL PLAN NOTES

1. CLOSE VT ROUTE 125 IN THE VICINITY OF BRIDGE 22 AND ESTABLISH A DETOUR USING OTHER STATE AND US ROUTES (NO LOCAL TOWN ROADS). THE DETOUR ROUTE INVOLVES US ROUTE 7, VT ROUTE 73 AND VT ROUTE 100. THIS DETOUR LENGTH IS APPROXIMATELY 25 MILES (SEE ADJACENT OFF-SITE DETOUR ROUTE MAP).
2. SEE DETOUR DETAIL SHEETS FOR INTERSECTION DETAILS AND CONFIRMATION ASSEMBLIES.

LEGEND

- | | | | |
|---|---|---|---|
| ○ | CONFIRMATION ASSEMBLY TYPE 1
VT 125 | △ | CONFIRMATION ASSEMBLY TYPE 3
VT 73 |
| | MIDDLEBURY TOWN HIGHWAYS
SCHOOL HOUSE HILL RD
LOWER PLAINS RD
N. BRANCH RD
UPPER PLAINS RD | | ROCHESTER TOWN HIGHWAYS
AUSTIN HILL
WING FARM RD
CORPORATION RD
BRIDGE RD
W HILL RD |
| | RIPTON TOWN HIGHWAYS
LINCOLN RD
PEDLER BRIDGE RD
GOSHEN RD / MAIDEN LN
ROBERT FROST RD
STEAM MILL RD
BROOKS RD/DEACON HILL RD | | GOSHEN TOWN HIGHWAYS
S HILL RD |
| | HANCOCK TOWN HIGHWAYS
TEXAS FALLS RD | | BRANDON TOWN HIGHWAYS
TOWN HILL RD
LAKE DUNMORE RD VT 53
PANT WORKS RD / FROG HOLLOE RD
COUNTRY CLUB RD |
| □ | CONFIRMATION ASSEMBLY TYPE 2
VT 125 | ◻ | CONFIRMATION ASSEMBLY TYPE 4
US 7 |
| | HANCOCK TOWN HIGHWAYS
FASSET HILL RD
TAYLOR BROOK RD
TUCKER HILL RD | | BRANDON TOWN HIGHWAYS
STAIBERG RD
LOVERS LN |
| ◇ | CONFIRMATION ASSEMBLY TYPE 5
VT 100 | | LEICESTER TOWN HIGHWAYS
GRAM RD / FERSON RD
FERN LAKE RD / LEICESTER WHITING RD
MAPLE ST |
| | HANCOCK TOWN HIGHWAYS
CHURCHVILLE RD
TUNNEL BROOK RD | | SUDBURY TOWN HIGHWAYS
W SALISBURY RD
LAKE DUNMORE RD VT 53
PLAINS RD |
| | ROCHESTER TOWN HIGHWAYS
QUARRY HILL RD
SKY HOLLOW RD
BETHEL MOUNTAIN RD | | MIDDLEBURY TOWN HIGHWAYS
3 MILE BRIDGE RD |

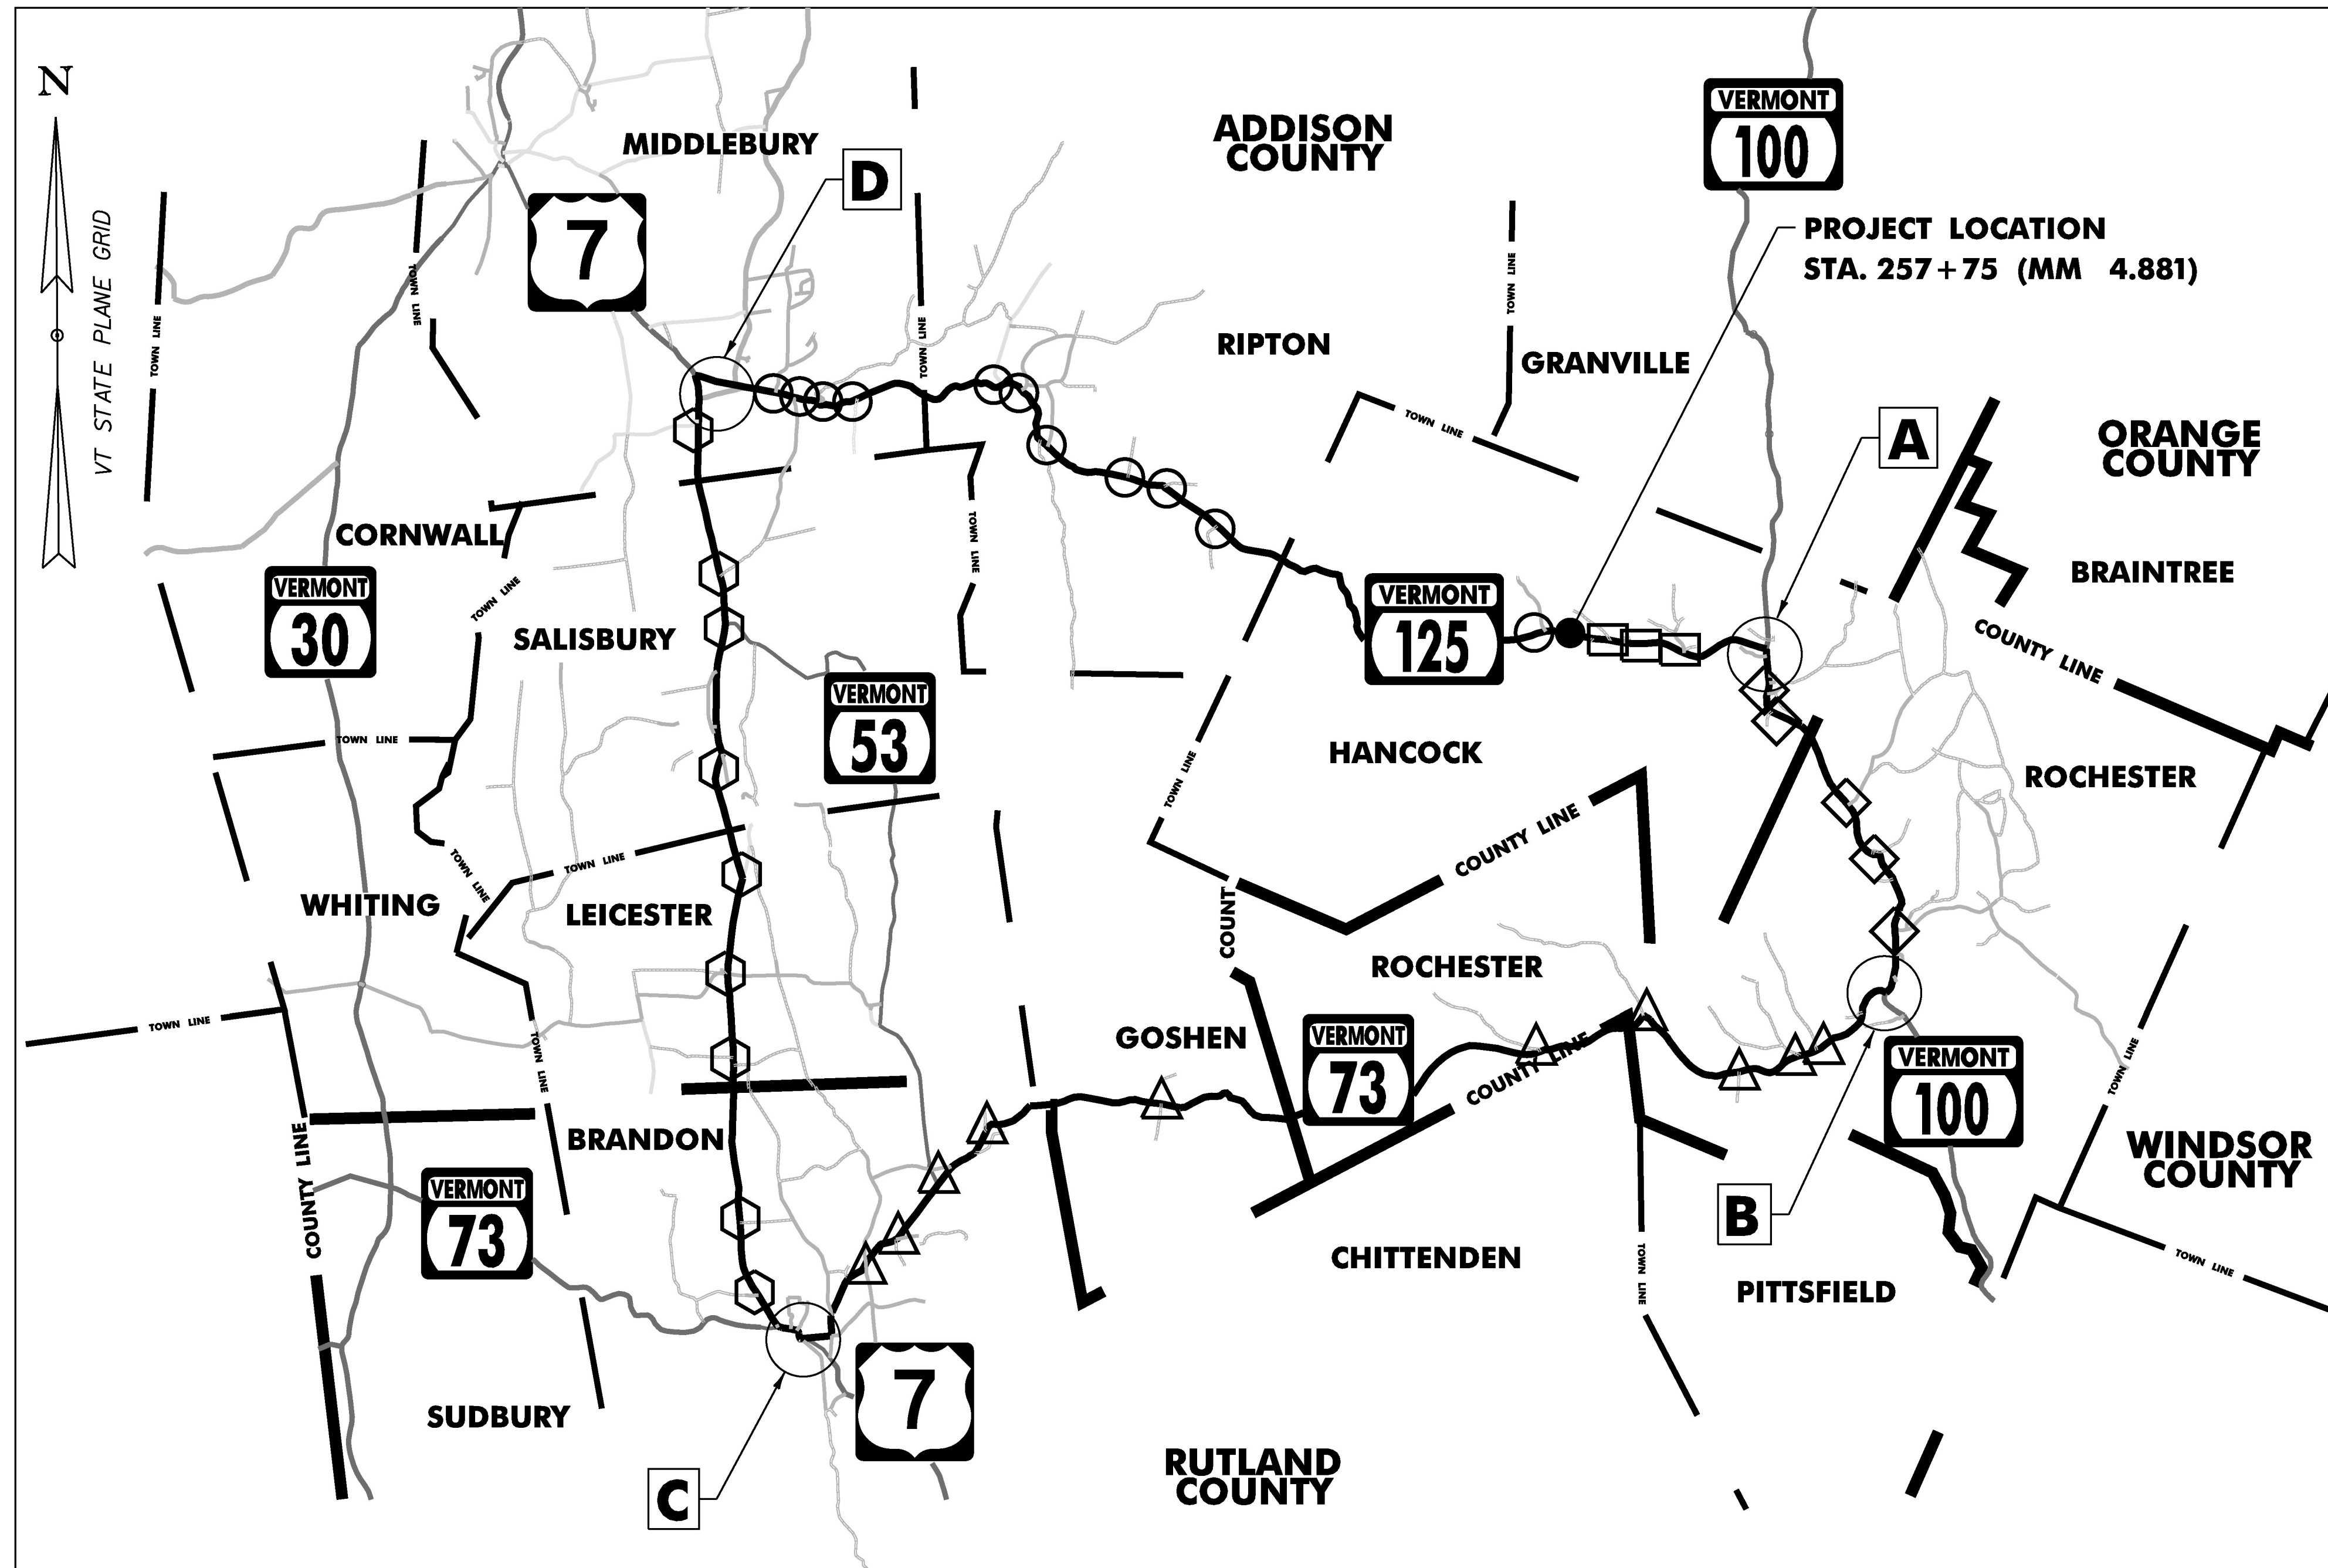

**OFF SITE DETOUR PLAN
NOT TO SCALE**

PROJECT NAME:	HANCOCK
PROJECT NUMBER:	ER STP 0174(18)
FILE NAME:	z12c412detour.dgn
PROJECT LEADER:	J. TUCKER
DESIGNED BY:	B. BRESLEND
DETOUR LAYOUT SHEET	
PLOT DATE:	10/11/2016
DRAWN BY:	O. DALMER
CHECKED BY:	A. SANZ
SHEET	40 OF 42