

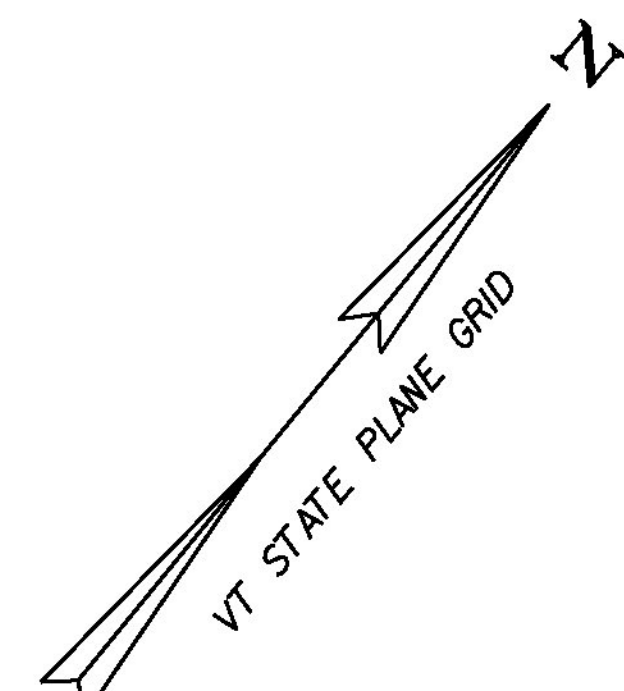


SEED
 STA. 5+50.00 - STA. 11+25.00 RT
 STA. 5+50.00 - STA. 6+75.00 LT
 STA. 6+97.00 - STA. 11+25.00 LT
FERTILIZER
 STA. 5+50.00 - STA. 11+25.00 RT
 STA. 5+50.00 - STA. 6+75.00 LT
 STA. 6+97.00 - STA. 11+25.00 LT

AGRICULTURAL LIMESTONE
 STA. 5+50.00 - STA. 11+25.00 RT
 STA. 5+50.00 - STA. 6+75.00 LT
 STA. 6+97.00 - STA. 11+25.00 LT
TEMPORARY EROSION MATTING
 STA. 5+50.00 - STA. 11+25.00 RT
 STA. 5+50.00 - STA. 6+75.00 LT
 STA. 6+97.00 - STA. 11+25.00 LT

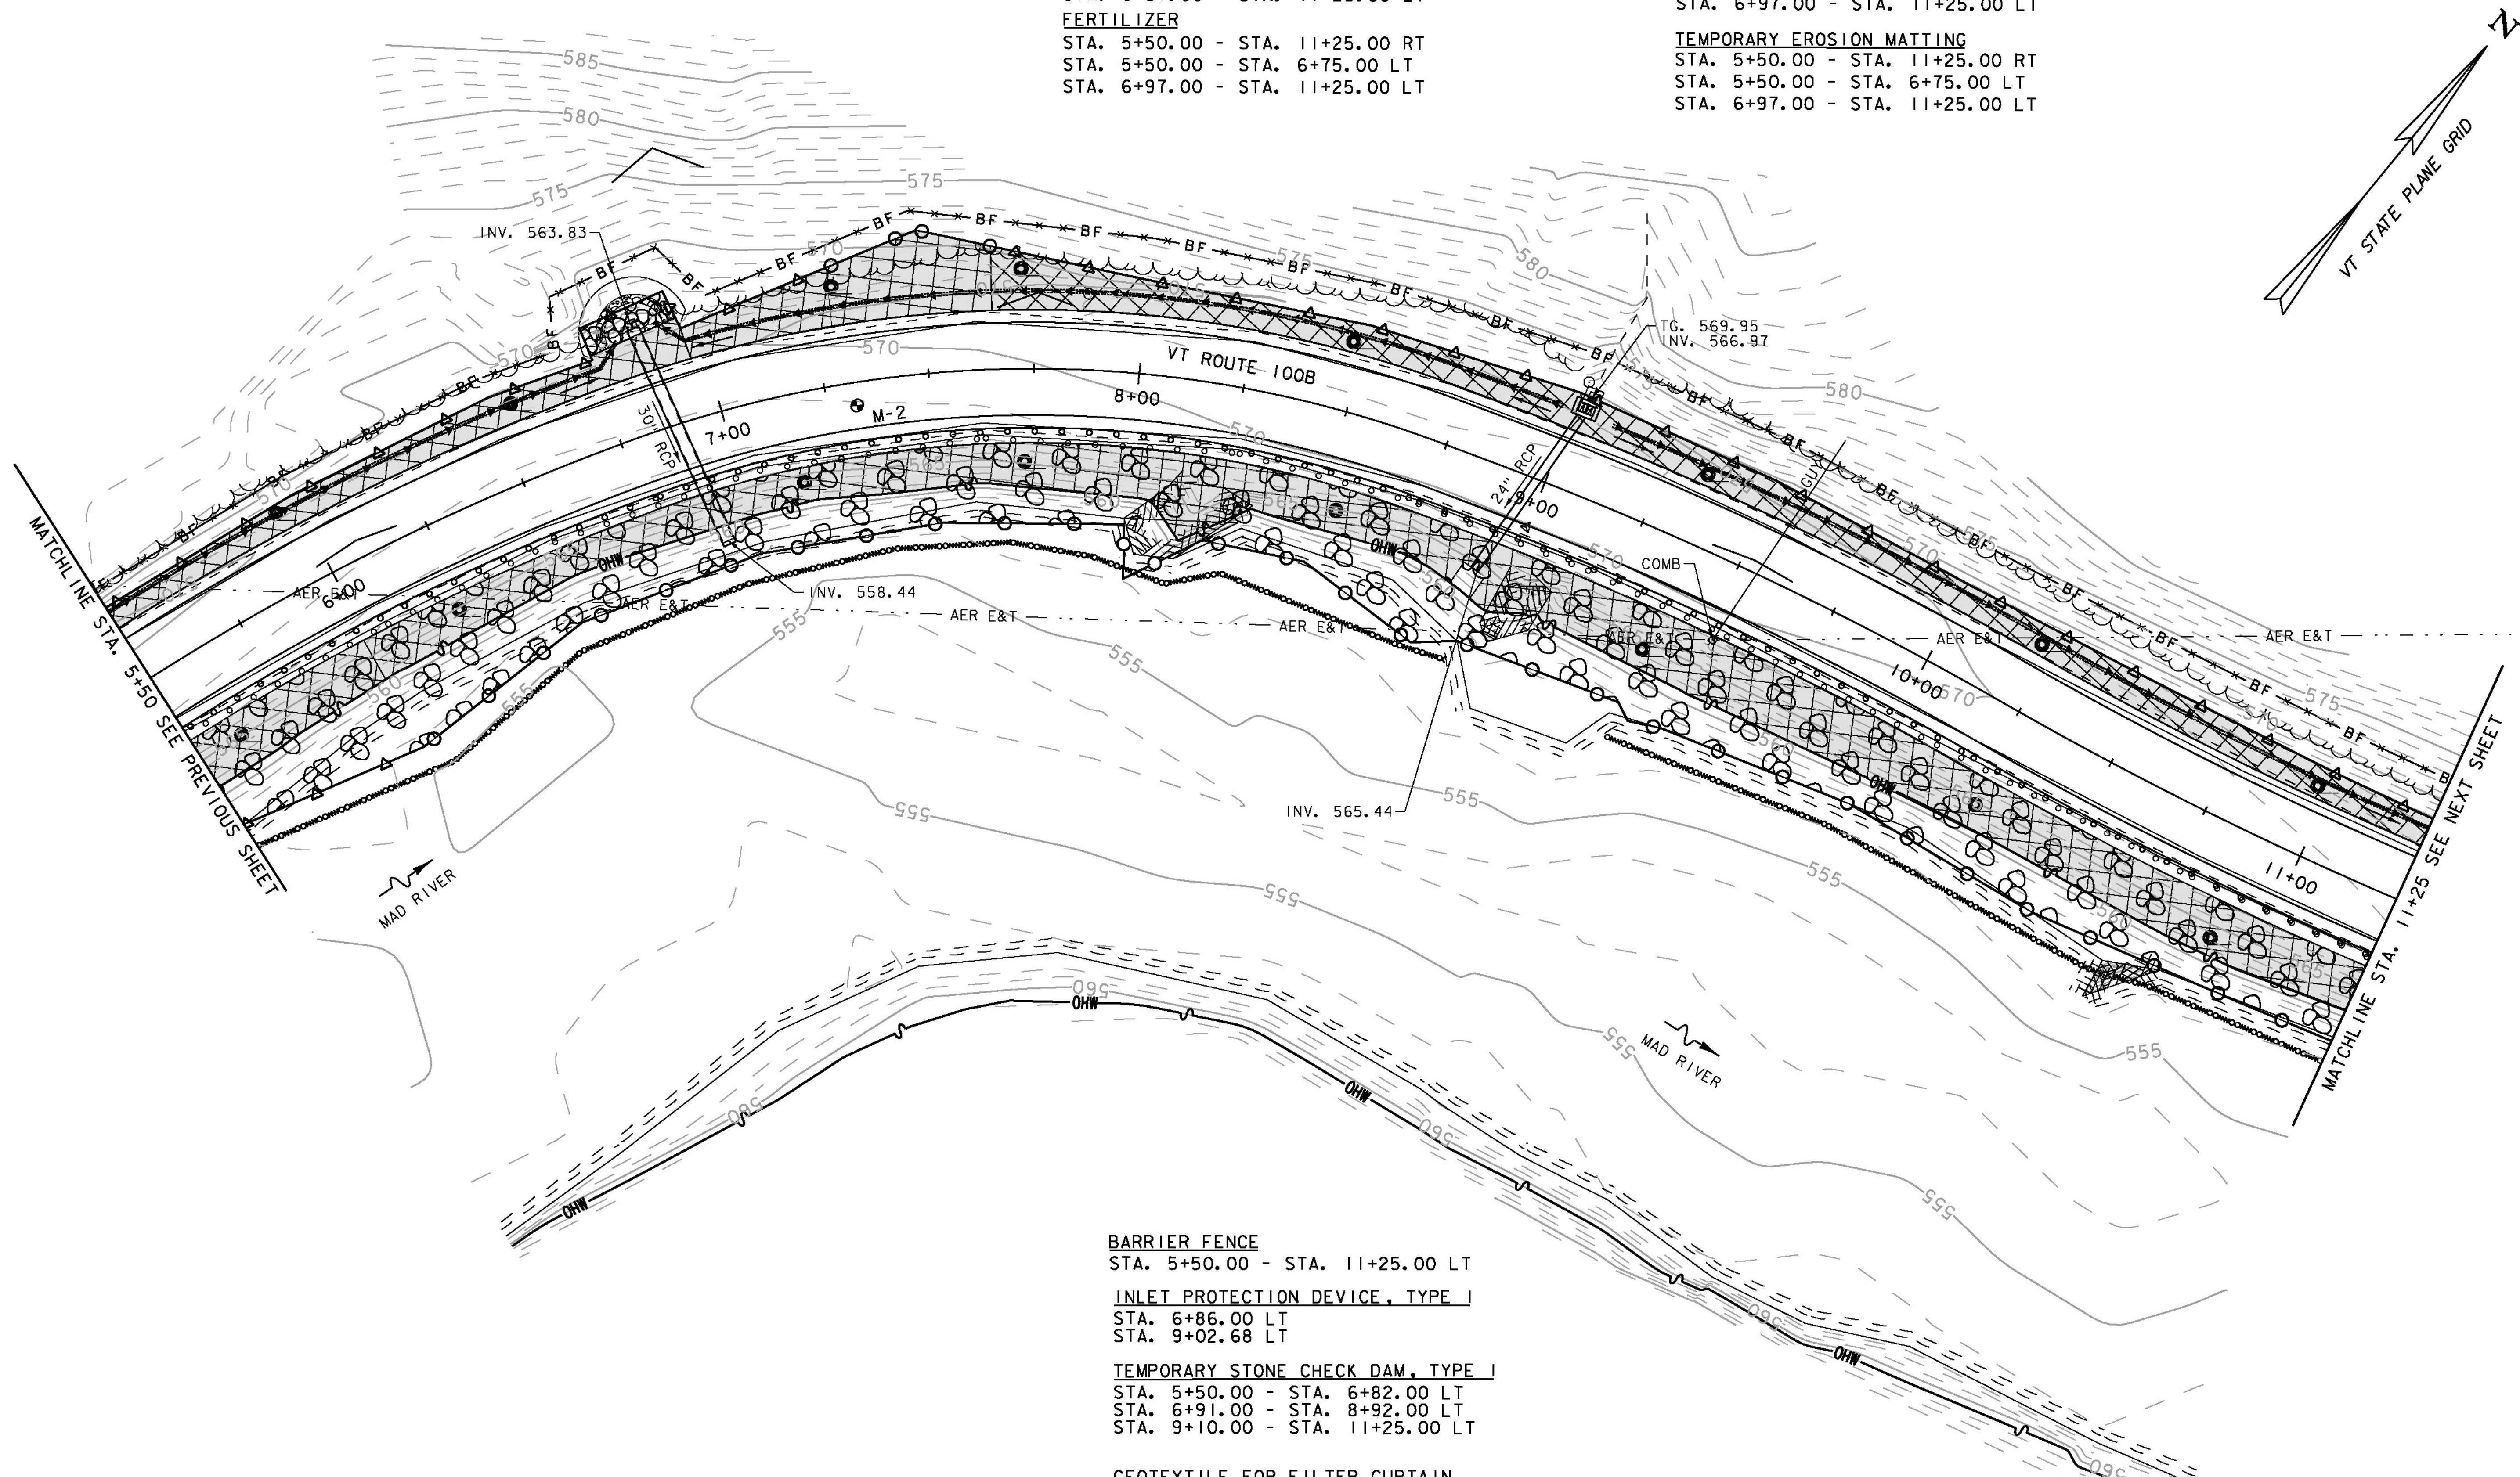

BARRIER FENCE
 STA. 5+50.00 - STA. 11+25.00 LT
INLET PROTECTION DEVICE, TYPE I
 STA. 6+86.00 LT
 STA. 9+02.68 LT
TEMPORARY STONE CHECK DAM, TYPE I
 STA. 5+50.00 - STA. 6+82.00 LT
 STA. 6+91.00 - STA. 8+92.00 LT
 STA. 9+10.00 - STA. 11+25.00 LT
GEOTEXTILE FOR FILTER CURTAIN
 STA. 5+50.00 - STA. 8+93.00 RT
 STA. 9+38.00 - STA. 11+25.00 RT

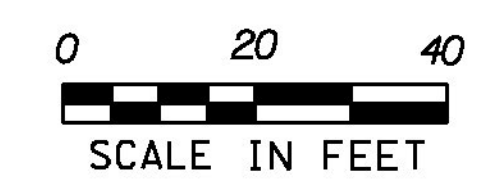

PROJECT NAME: MORETOWN	PLOT DATE: 2/17/2015
PROJECT NUMBER: ER STP 0167 (15)	DRAWN BY: B. MACK
FILE NAME: z12c524.EPSC.dgn	CHECKED BY: J. TUCKER
PROJECT LEADER: J. TUCKER	EPSC CONSTRUCTION COND. - SHEET 2
DESIGNED BY: B. BRESLEND	SHEET 36 OF 57