

62L.20 STEEL BEAM GUARDRAIL, GALVANIZED
 STA. 202+68.74 TO 203+68.74, LT
 STA. 203+60.35 TO 204+04.90, RT
 STA. 205+53.07 TO 208+00.00, LT
 STA. 205+91.74 TO 208+00.00, RT

62L.21 HD STEEL BEAM GUARDRAIL, GALVANIZED
 STA. 203+68.74 TO 203+93.74, LT
 STA. 204+04.90 TO 204+29.90, RT
 STA. 205+28.07 TO 205+53.07, LT


62L.60 ANCHOR FOR STEEL BEAM RAIL
 STA. 203+60.35, RT

62L.215 HD STEEL BEAM GUARDRAIL W8' POSTS, GALVANIZED
 STA. 205+66.74 TO 205+91.74, RT

DURABLE & TEMPORARY 4 INCH WHITE LINE, PAINT
 (ALL LINES WILL INCLUDE EDGE LINE BREAKS
 AND RADII FOR SIDE ROADS)
 STA. 203+02.31 TO 206+19.88, SOLID LT & RT

DURABLE & TEMPORARY 4 INCH YELLOW LINE, PAINT
 (ALL LINES WILL INCLUDE C BREAKS FOR SIDE ROADS)
 STA. 203+02.31 TO 206+19.88, SOLID LT & RT

675.50 REMOVING SIGNS
 AS SHOWN - 5

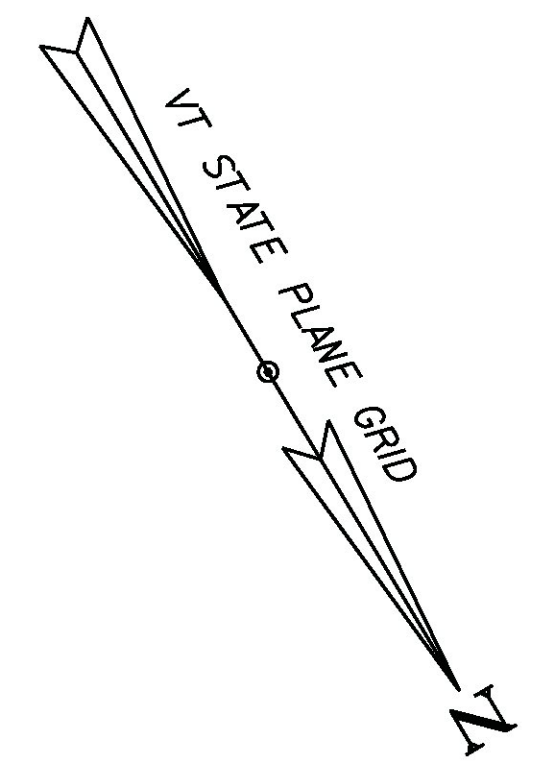


**BEGIN ROW PROJECT
 ER STP 0187 (12)
 STA. 202+90 58' LT**

**FLOOD, LELAND M.
 & SANDEE D.**

**VINTON FAMILY
 LAND, LLC.**

**N/F
 LANGLOIS, RYAN C.
 & SARAH F.**

CURVE #27
 PC STA. 203+17.58
 PT STA. 209+68.90
 R= 1430'
 Δ=26° 05' 47", RT
 D=4° 00' 24"
 e=6.3
 L=651.32'

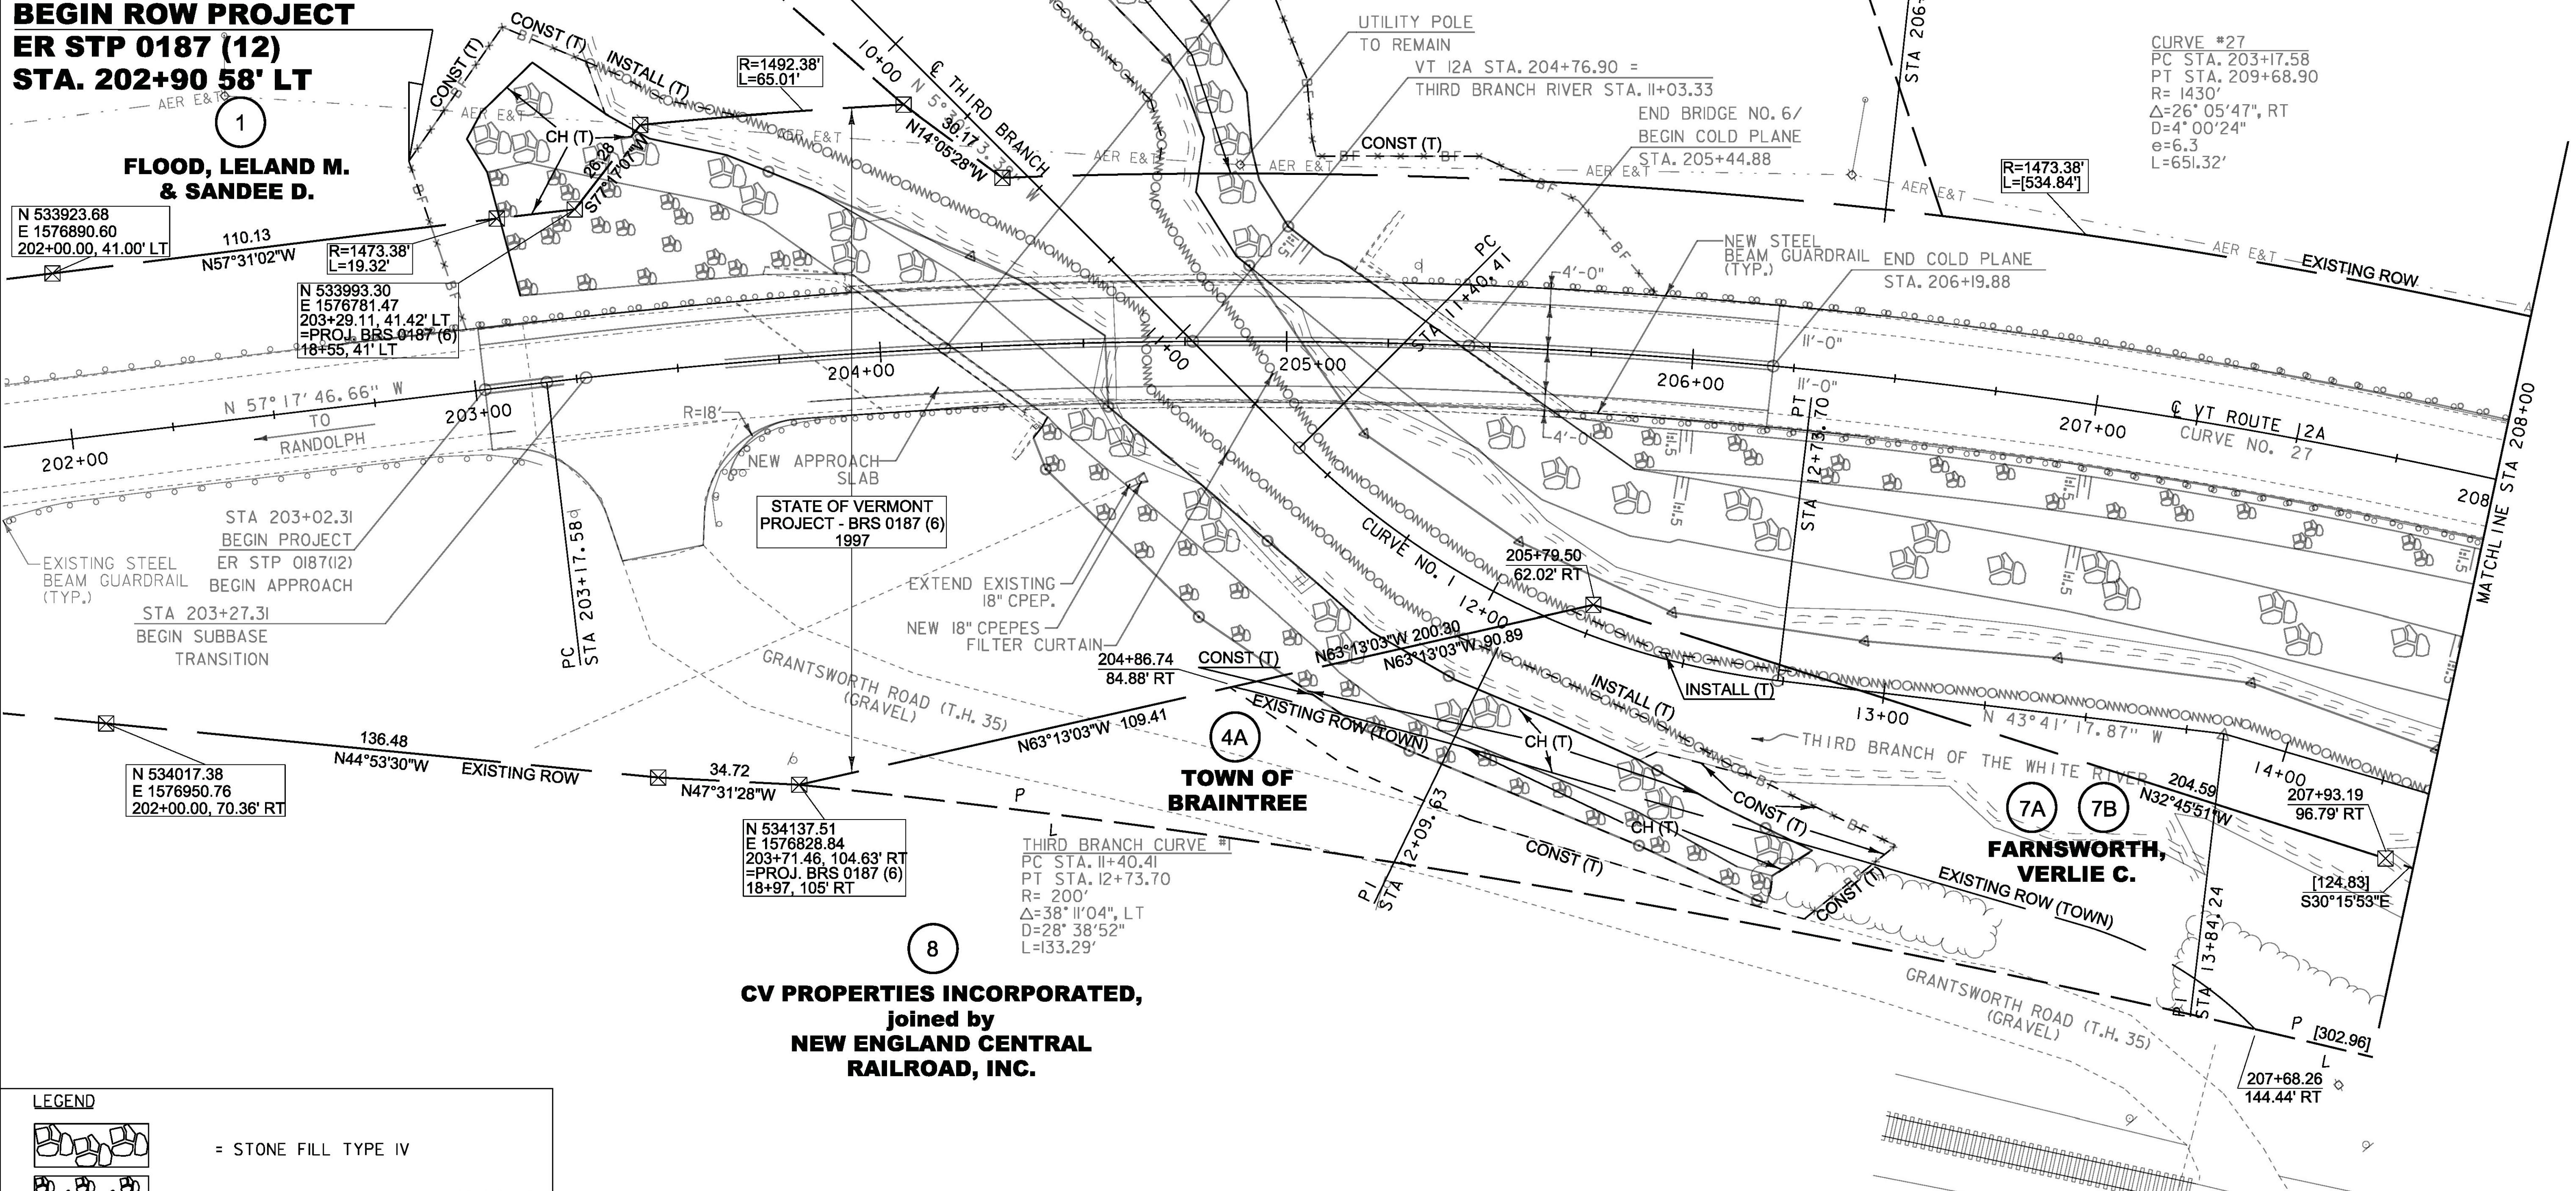

N 533923.68
 E 1576890.60
 202+00.00, 41.00' LT

N 533993.30
 E 1576781.47
 203+29.11, 41.42' LT
 =PROJ. BRS 0187 (6)
 18+55, 41' LT

N 534017.38
 E 1576950.76
 202+00.00, 70.36' RT

N 534137.51
 E 1576828.84
 203+71.46, 104.63' RT
 =PROJ. BRS 0187 (6)
 18+97, 105' RT

THIRD BRANCH CURVE #1
 PC STA. 11+40.41
 PT STA. 12+73.70
 R= 200'
 Δ=38° 11' 04", LT
 D=28° 38' 52"
 L=133.29'

LEGEND


	= STONE FILL TYPE IV
	= STONE FILL TYPE II WITH GRUBBING
	= CUT LIMIT
	= FILL LIMIT
	= EXISTING GUARDRAIL
	= PROPOSED GUARDRAIL

SIGN LEGEND

R	= REMOVE
S	= SALVAGE
RET	= RETAIN

LINES SHOWN ON THIS PLAN AS EXISTING
 PROPERTY LINES P/L ARE BELIEVED TO
 BE ACCURATE BUT SHOULD NOT BE RELIED
 UPON FOR PURPOSES UNRELATED TO THE
 STATE OF VERMONT'S ACQUISITION OF LAND
 AND RIGHTS FOR THIS PROJECT.

**FOR R.O.W.
 USE ONLY**

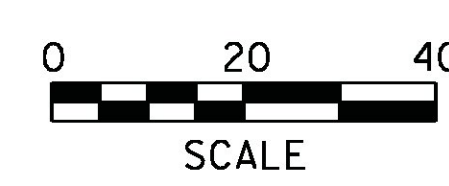

PROJECT NAME:	BRAINTREE
PROJECT NUMBER:	ER STP 0187(12)
FILE NAME:	r12c526lay1.dgn
PROJECT LEADER:	P. LIBBY
DESIGNED BY:	STANTEC
ROW LAYOUT SHEET	10F 3
PLOT DATE:	14-OCT-2013
DRAWN BY:	A. EGIZI
CHECKED BY:	E. PIERCE
SHEET	12 OF 72