

617.10 RELOCATE MAILBOX, SINGLE SUPPORT
STA. 215+95, LT



621.20 STEEL BEAM GUARDRAIL, GALVANIZED
STA. 214+00.00 TO 217+91.74, RT
STA. 216+21.37 TO 217+16.84, LT

621.60 ANCHOR FOR STEEL BEAM RAIL
STA. 216+21.37, LT
STA. 217+16.84, LT
STA. 217+91.74, RT

DURABLE & TEMPORARY 4 INCH WHITE LINE
(ALL LINES WILL INCLUDE EDGE LINE BREAKS
AND RADII FOR SIDE ROADS)
STA. 215+40 TO 217+50, SOLID LT & RT

DURABLE & TEMPORARY 4 INCH YELLOW LINE
(ALL LINES WILL INCLUDE C BREAKS FOR SIDE ROADS)
STA. 215+40 TO 217+50, SOLID LT & RT

675.50 REMOVING SIGNS
AS SHOWN - 4

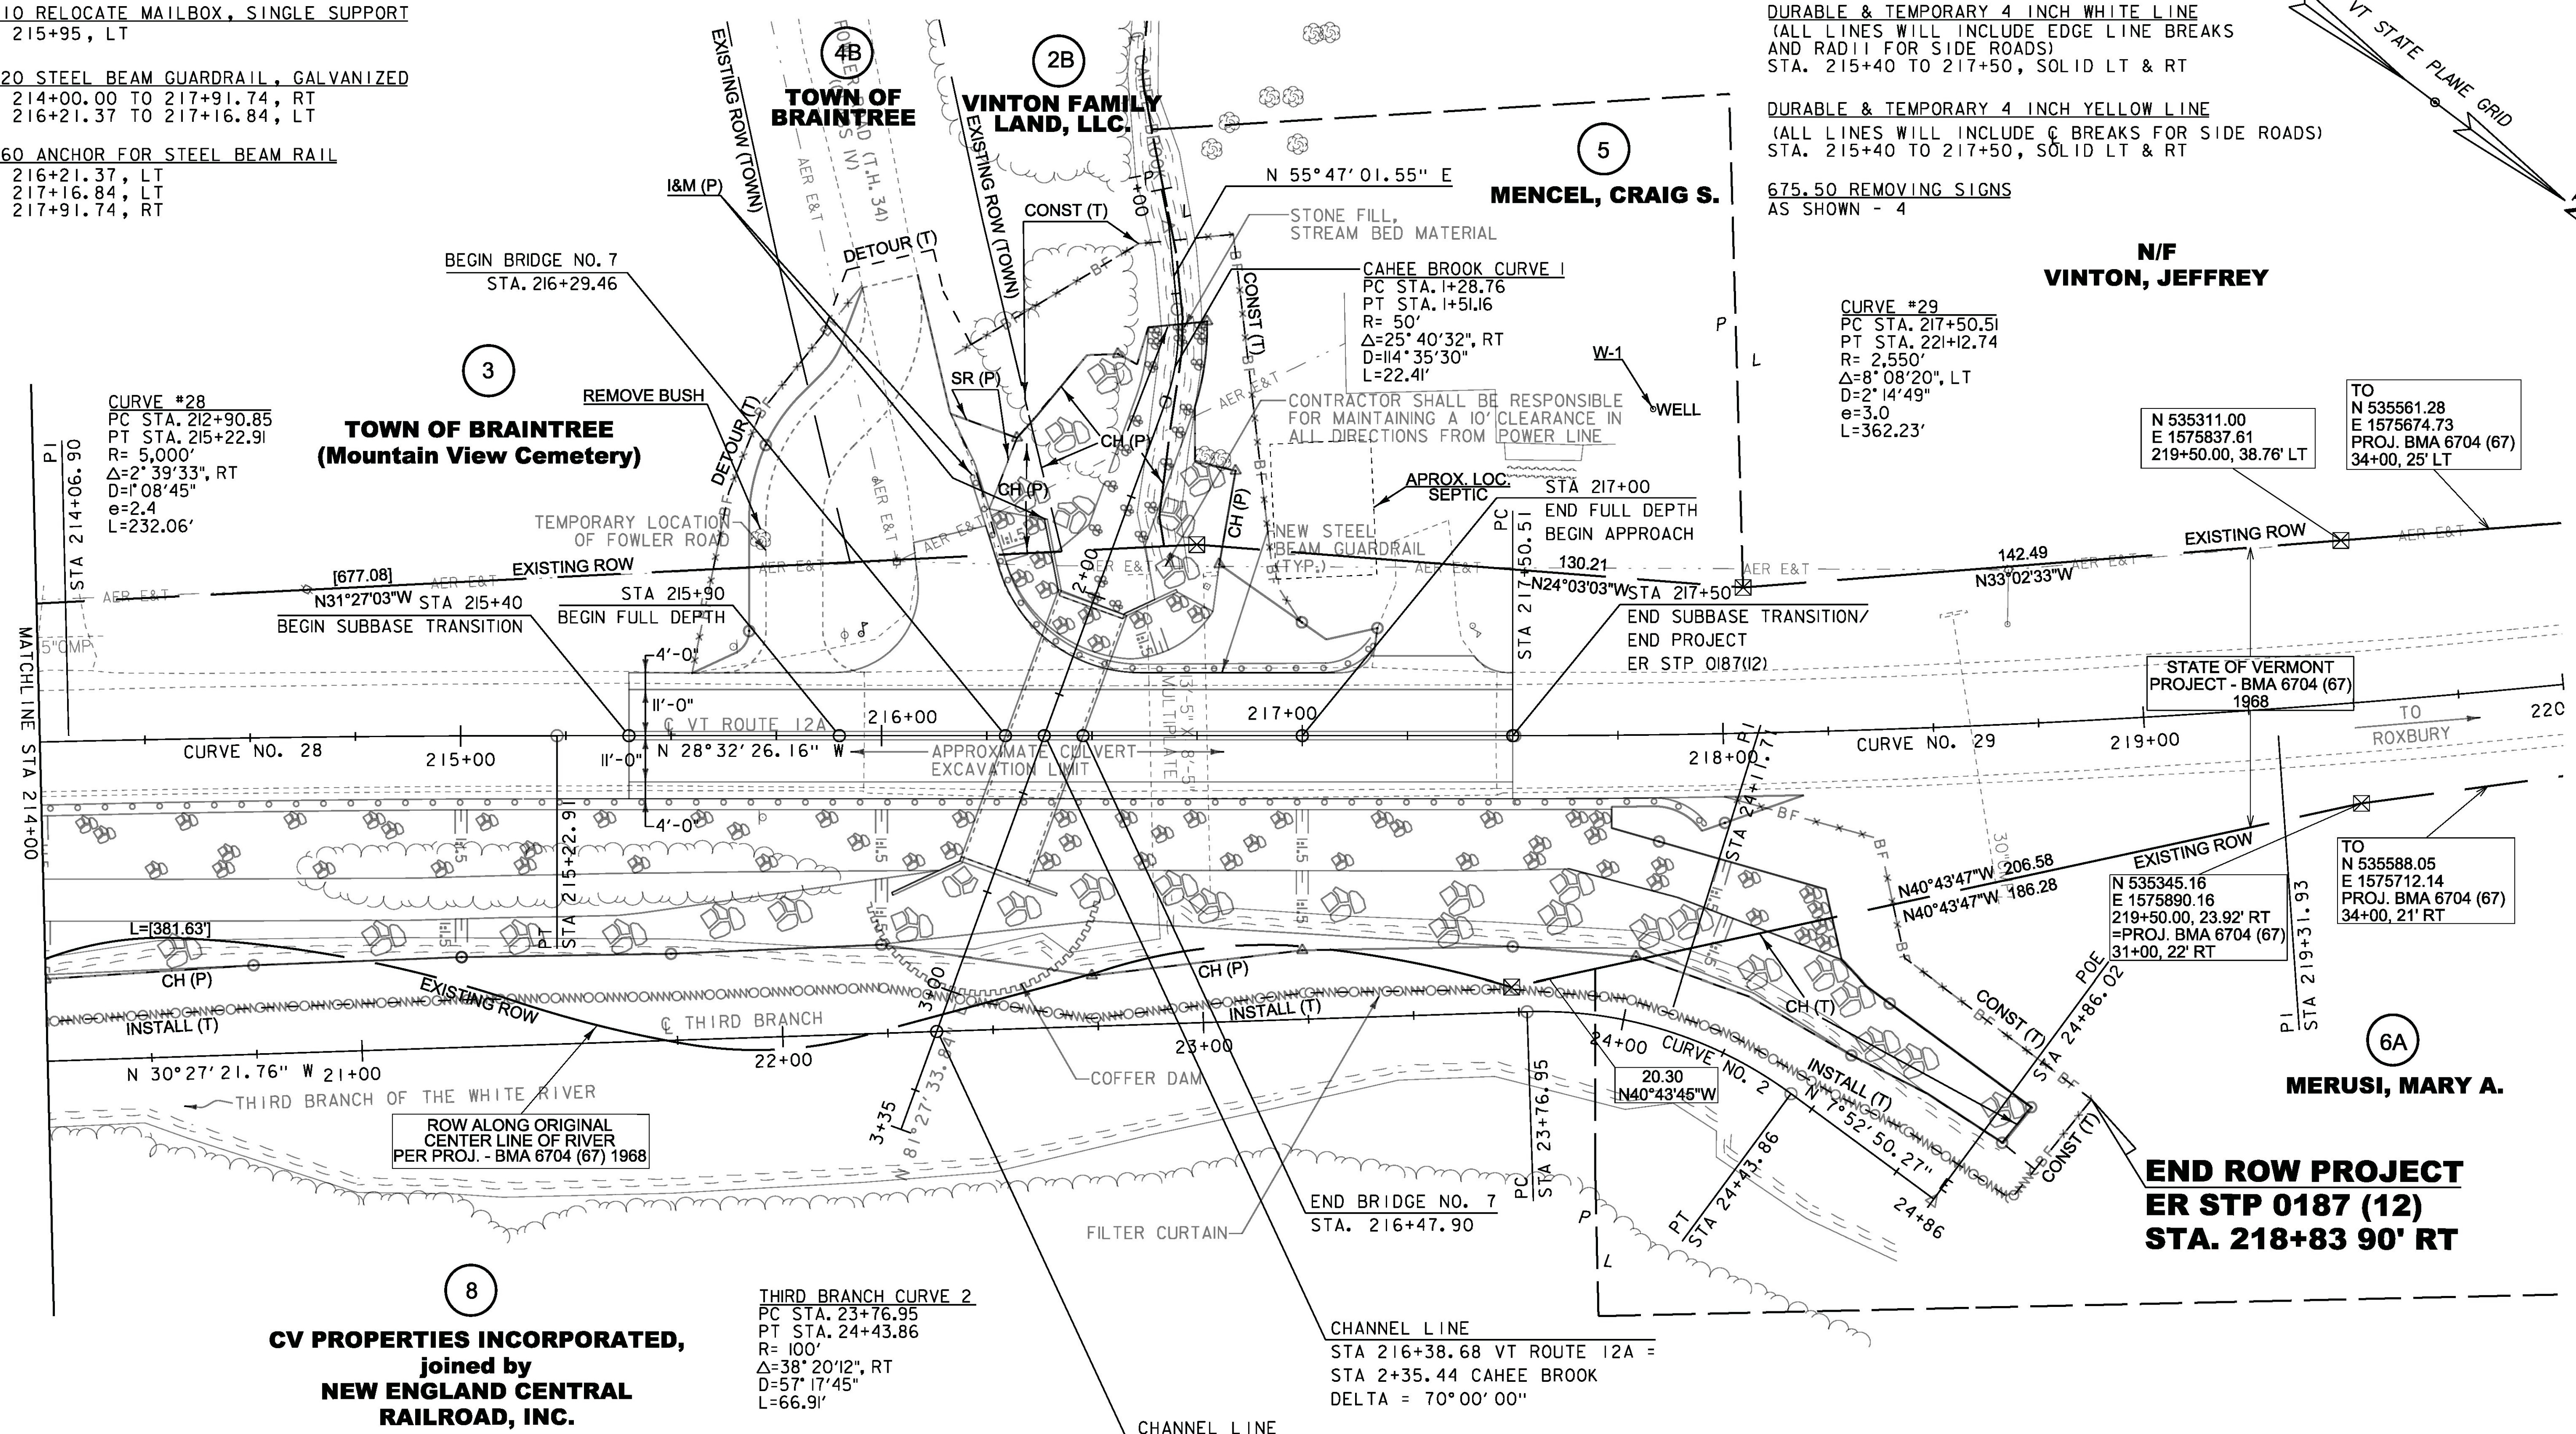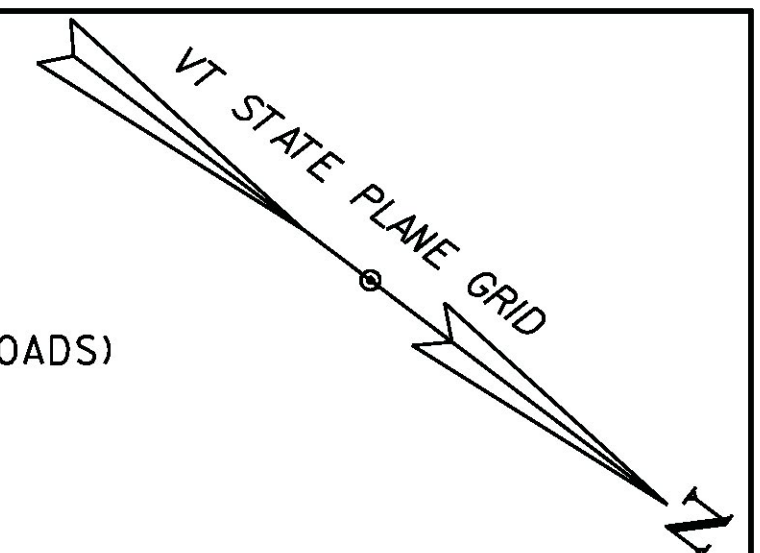

**TOWN OF BRAINTREE
(Mountain View Cemetery)**

CURVE #28
PC STA. 212+90.85
PT STA. 215+22.91
R= 5,000'
Δ=2° 39'33", RT
D=1° 08'45"
e=2.4
L=232.06'

CURVE #29
PC STA. 217+50.51
PT STA. 221+12.74
R= 2,550'
Δ=8° 08'20", LT
D=2° 14'49"
e=3.0
L=362.23'

THIRD BRANCH CURVE 2
PC STA. 23+76.95
PT STA. 24+43.86
R= 100'
Δ=38° 20'12", RT
D=57° 17'45"
L=66.91'


**CV PROPERTIES INCORPORATED,
joined by
NEW ENGLAND CENTRAL
RAILROAD, INC.**

LEGEND	
	= STONE FILL TYPE IV
	= STONE FILL TYPE II WITH GRUBBING
	= CUT LIMIT
	= FILL LIMIT
	= EXISTING GUARDRAIL
	= PROPOSED GUARDRAIL

SIGN LEGEND	
R	= REMOVE
S	= SALVAGE
RET	= RETAIN

LINES SHOWN ON THIS PLAN AS EXISTING
PROPERTY LINES P/L ARE BELIEVED TO
BE ACCURATE BUT SHOULD NOT BE RELIED
UPON FOR PURPOSES UNRELATED TO THE
STATE OF VERMONT'S ACQUISITION OF LAND
AND RIGHTS FOR THIS PROJECT.

**FOR R.O.W.
USE ONLY**

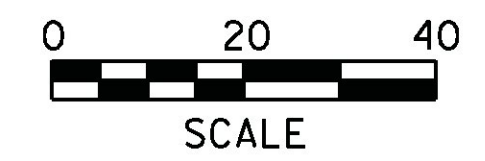

PROJECT NAME:	BRAINTREE
PROJECT NUMBER:	ER STP 0187(12)
FILE NAME:	r12c526lay3.dgn
PROJECT LEADER:	P. LIBBY
DESIGNED BY:	STANTEC
ROW LAYOUT SHEET 3 OF 3	
PLOT DATE:	14-OCT-2013
DRAWN BY:	A. EGIZI
CHECKED BY:	E. PIERCE
SHEET	14 OF 72