

RELOCATE MAILBOX, SINGLE SUPPORT  
STA. 209+08, LT






REMOVING SIGNS  
AS SHOWN - 1

STEEL BEAM GUARDRAIL, GALVANIZED  
STA. 208+00.00 TO 209+03.07, LT

STEEL BEAM GUARDRAIL, GALVANIZED W/8 FEET POSTS  
STA. 208+00.00 TO 214+00.00, RT


ANCHOR FOR STEEL BEAM RAIL  
STA. 209+03.07, LT

REMOVAL AND DISPOSAL OF GUARDRAIL  
STA. 208+00.00 TO 208+99.48, LT  
STA. 208+00.00 TO 208+42.78, RT

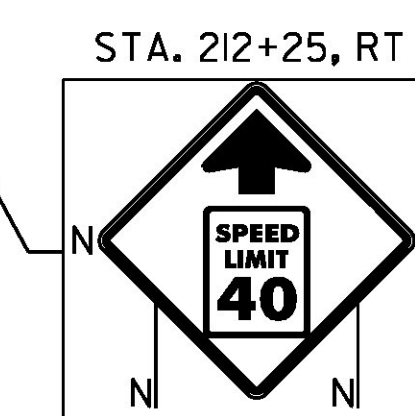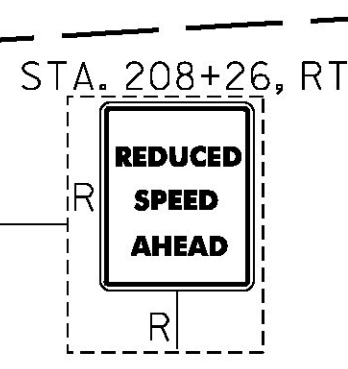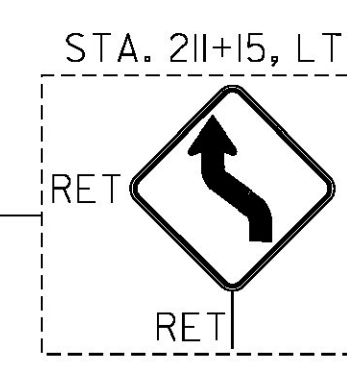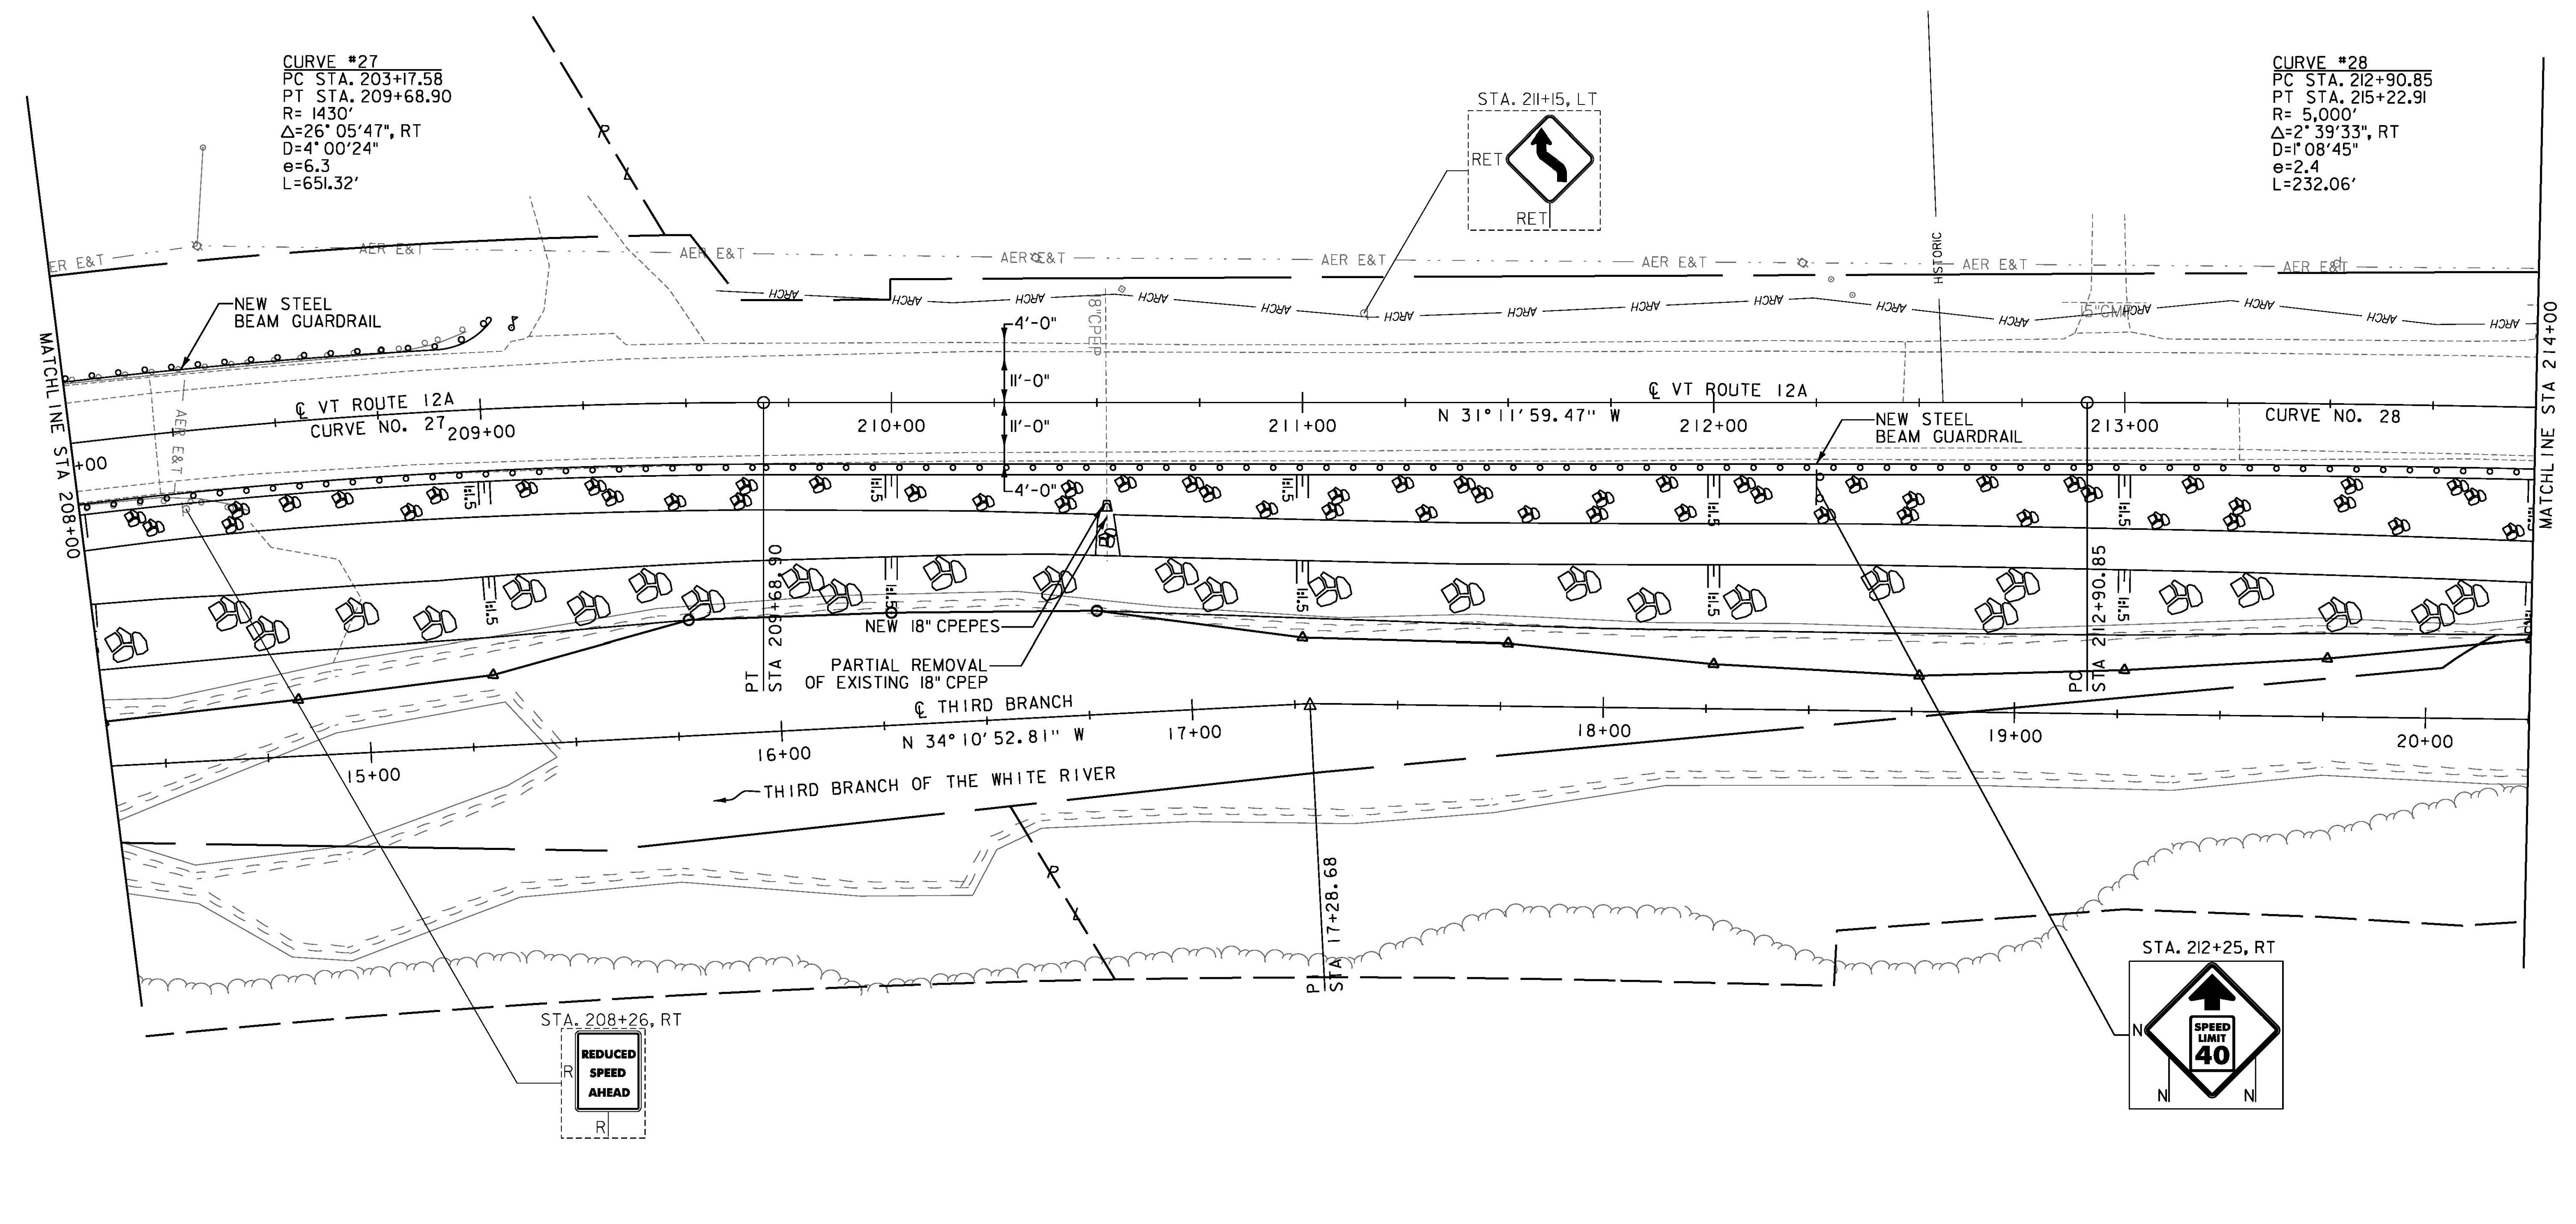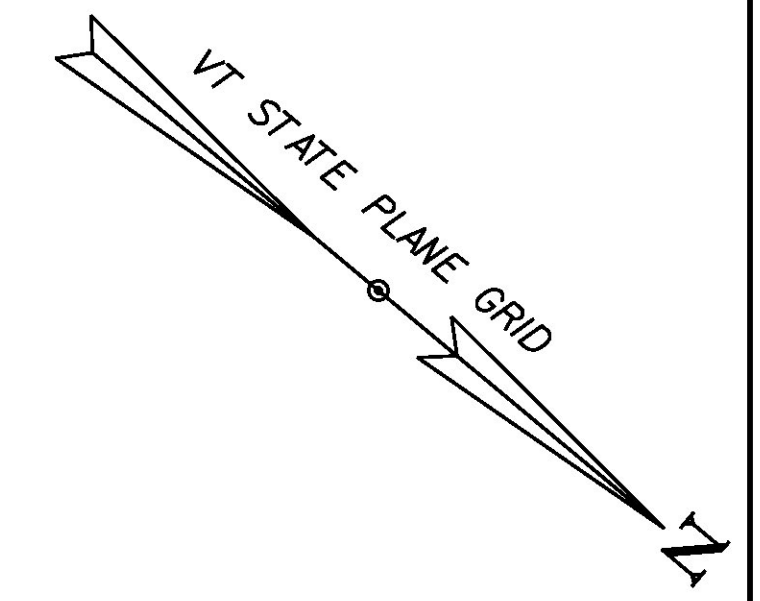

| LEGEND |   |
|--------|---|
|        | = RIPRAP, HEAVY TYPE                        |
|        | = STONE FILL TYPE II WITH GRUBBING MATERIAL |

| SIGN LEGEND |           |
|-------------|-----------|
| R           | = REMOVE  |
| S           | = SALVAGE |
| RET         | = RETAIN  |

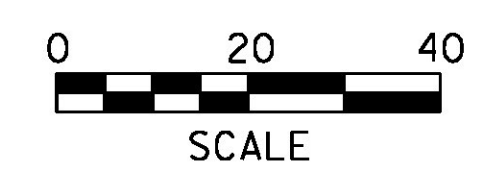

|                                 |                        |
|---------------------------------|------------------------|
| PROJECT NAME: BRAINTREE         | PLOT DATE: 1/10/2014   |
| PROJECT NUMBER: ER STP 0187(12) | DRAWN BY: G. BURGMEIER |
| FILE NAME: z12c526bdr.dgn       | CHECKED BY: M. FOISY   |
| DESIGNED BY: I. MAYNARD         | SHEET 17 OF 72         |
| <b>LAYOUT SHEET 2</b>           |                        |