

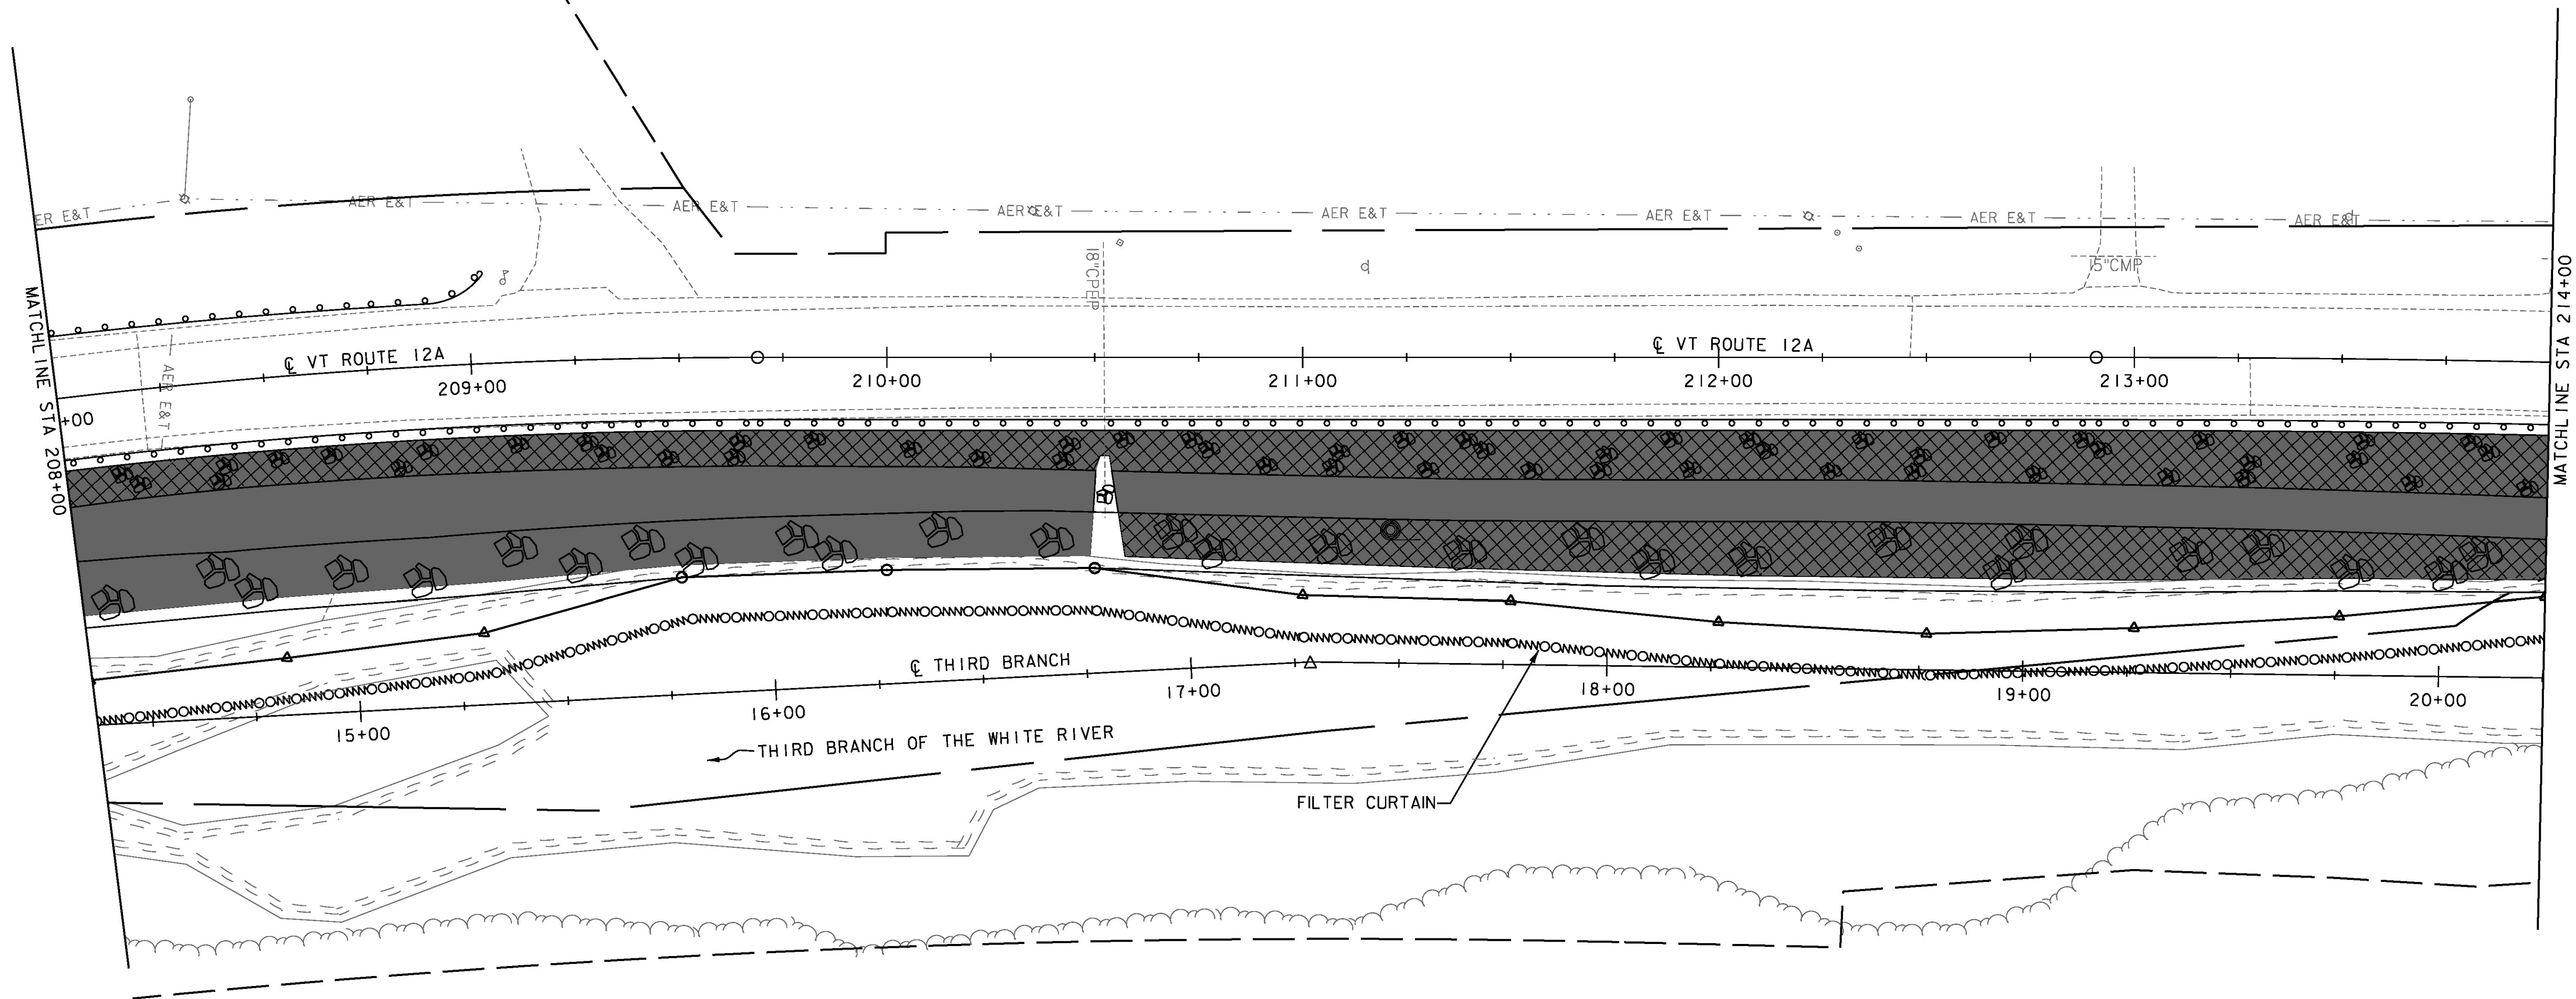


649.61 GEOTEXTILE FOR FILTER CURTAIN
 STA. 208+00, 73' RT. - STA. 214+00, 66' RT.
 653.20 TEMPORARY EROSION MATTING
 STA. 208+00, RT. - 214+00, RT.

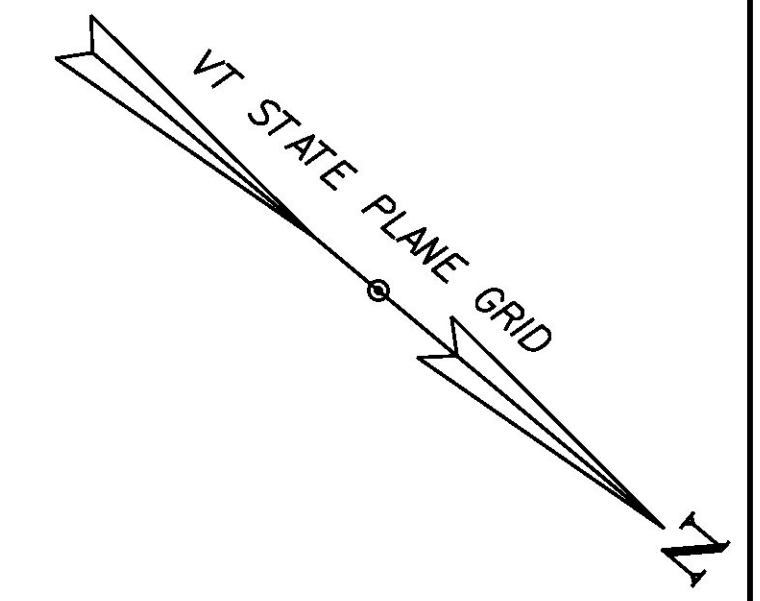

NOTES:
 1. SEE SHEET 10 FOR EPSC LAYOUT PLAN SYMBOLOLOGY.
 2. RE-VEGETATION ON TOP OF STONE FILL SHALL BE GRUBBING MATERIAL, SEED AND MULCH. ALL OTHER AREAS TO BE TOPSOIL, SEED AND MULCH.

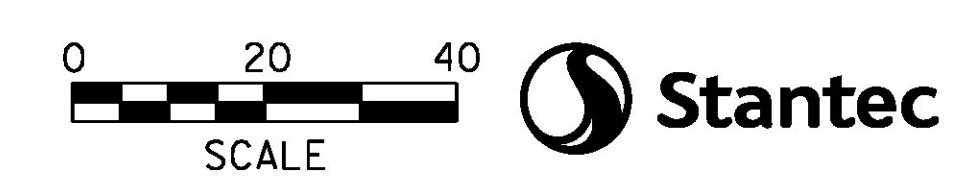

PROJECT NAME:	BRAINTREE
PROJECT NUMBER:	ER STP 0187(12)
FILE NAME:	z12c526eroBdr.dgn
PROJECT LEADER:	G. EDWARDS
DESIGNED BY:	I. MAYNARD
EPSC CONSTRUCTION LAYOUT SHEET 2	SHEET 66 OF 72
PLOT DATE:	1/10/2014
DRAWN BY:	I. MAYNARD
CHECKED BY:	M. FOISY