

**649.515 GEOTEXTILE FOR SILT FENCE, WOVEN WIRE REINFORCED**

STA. 216+42, 50' LT. - STA. 216+61, 116' LT.  
 STA. 216+67, 45' LT. - STA. 216+79, 119' LT.

**649.61 GEOTEXTILE FOR FILTER CURTAIN**

STA. 214+00, 66' RT. - STA. 218+69, 106' RT.

**653.20 TEMPORARY EROSION MATTING**



STA. 214+00, RT. - STA. 218+43, RT.  
 STA. 216+14, LT. - STA. 216+67, LT.  
 STA. 216+66, LT. - STA. 216+94, LT.  
 STA. 218+62, RT. - STA. 218+77, RT.

**653.50 BARRIER FENCE**

STA. 215+55, LT. - STA. 216+00, LT.  
 STA. 216+14, LT. - STA. 216+64, LT.  
 STA. 216+74, LT. - STA. 216+97, LT.  
 STA. 218+00, RT. - STA. 218+69, RT.

**653.35 VEHICLE TRACKING PAD**

STA. 215+90, C.  
 STA. 217+00, C.  
 STA. 217+93, RT.

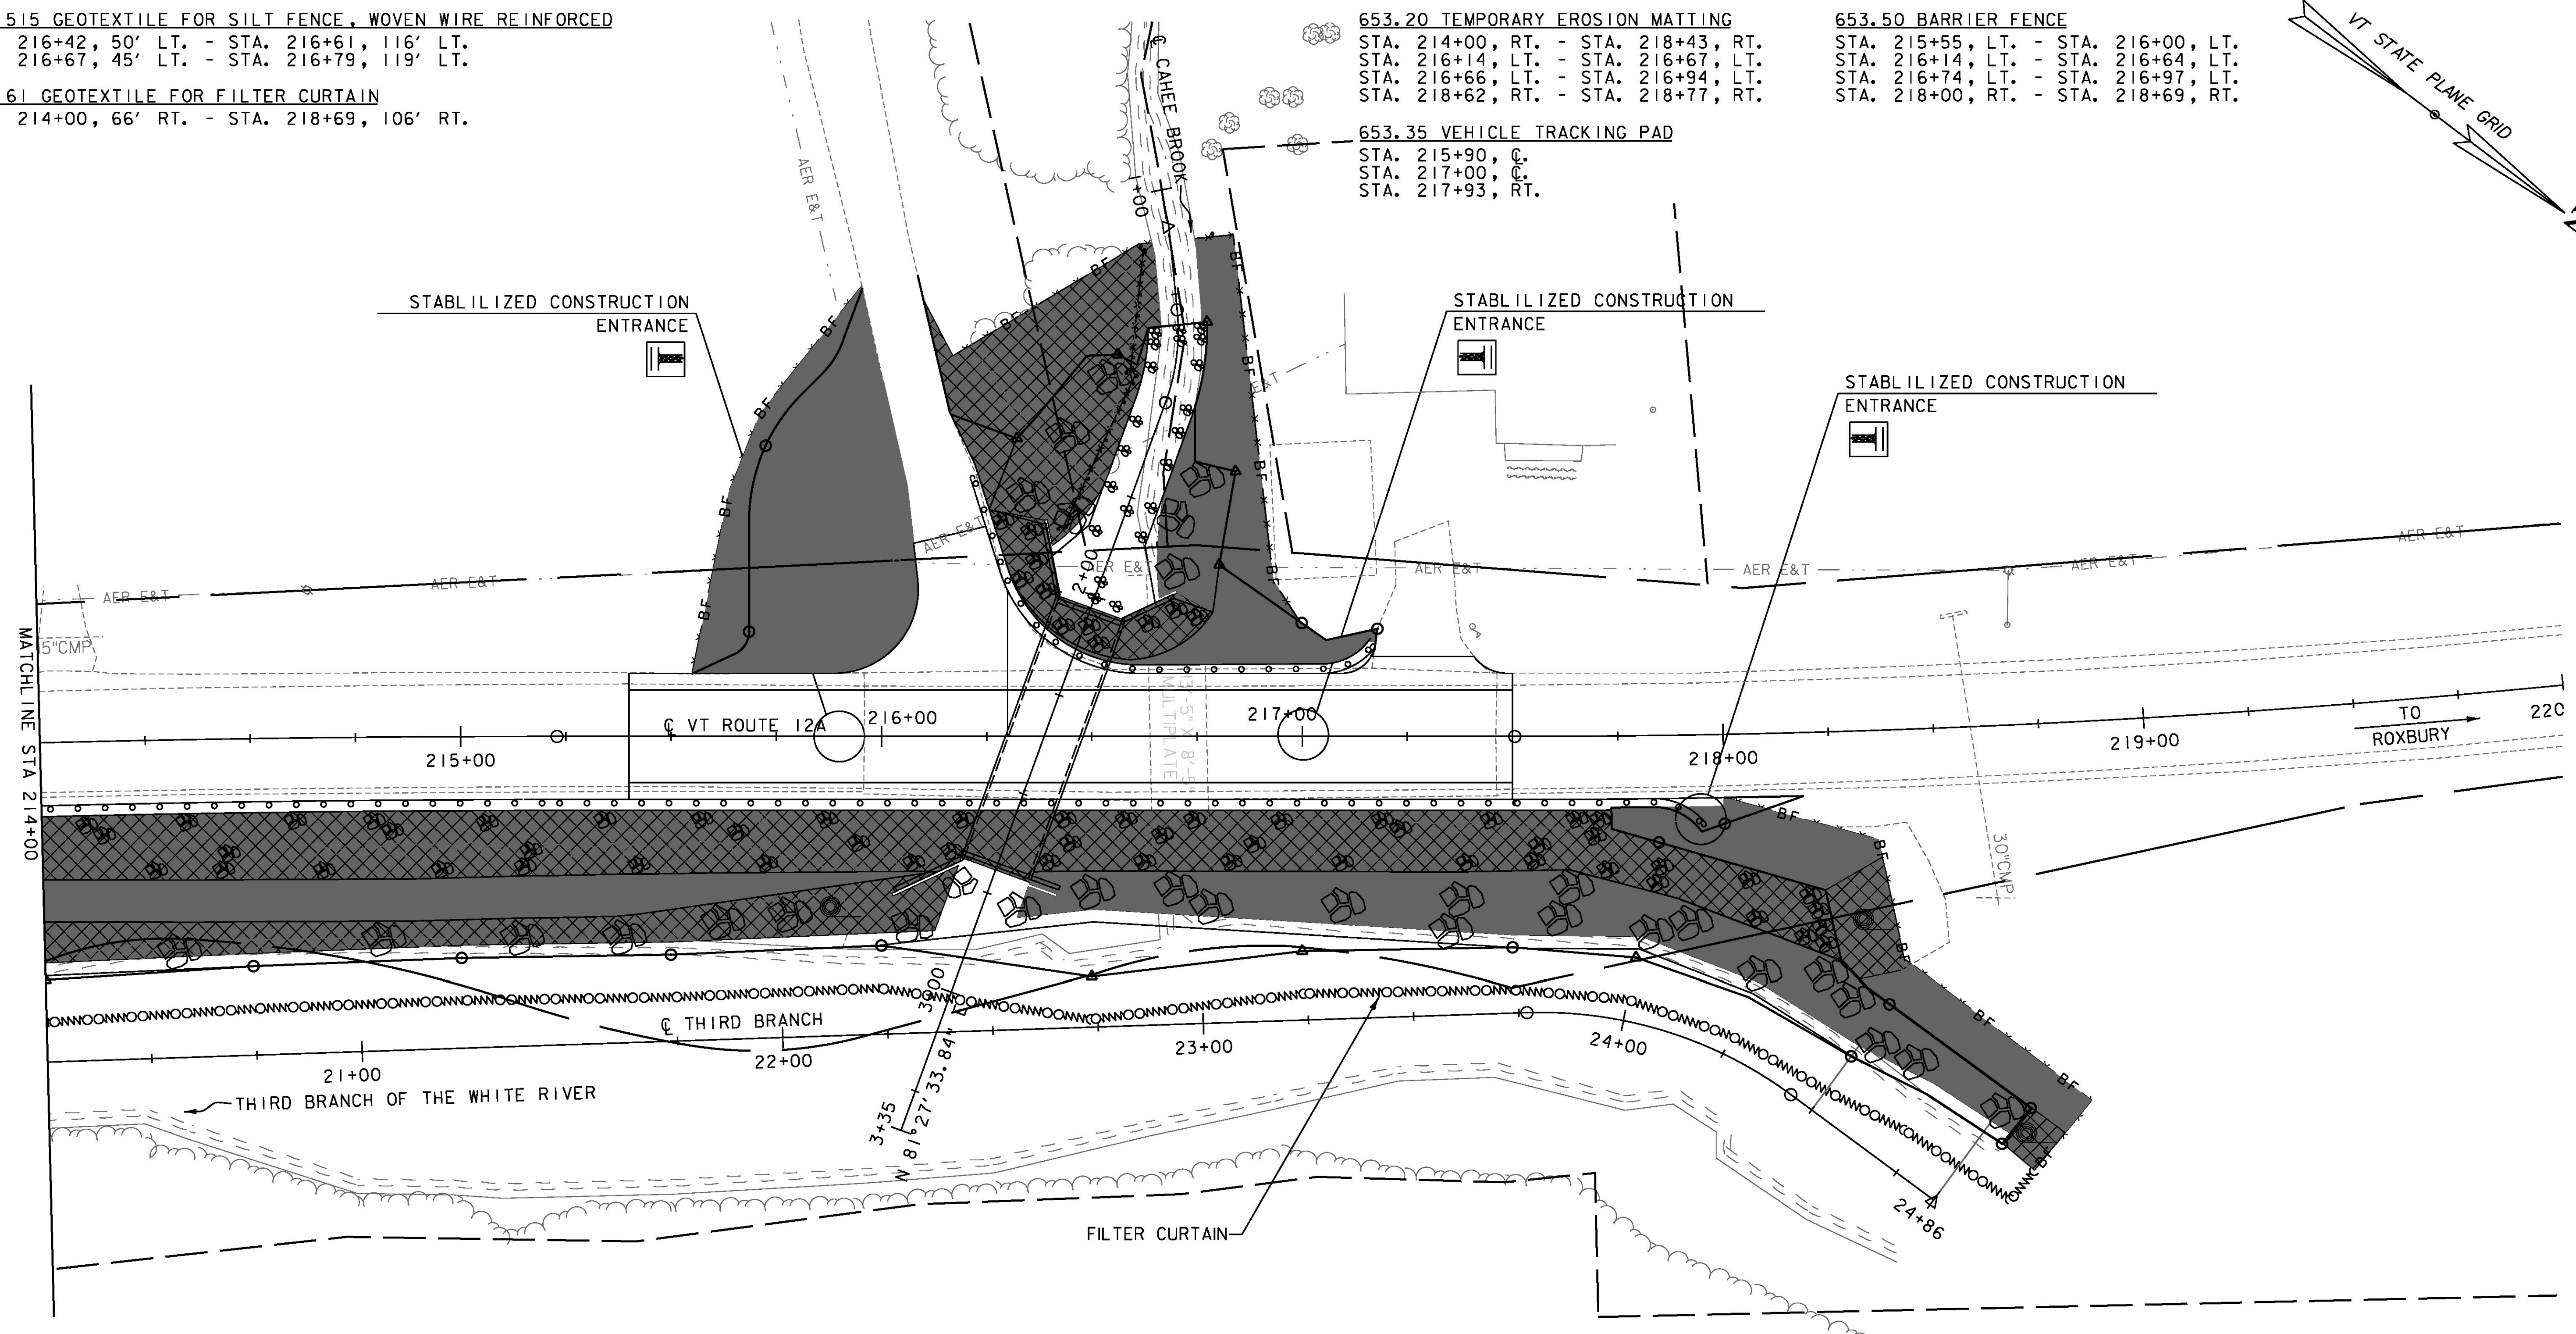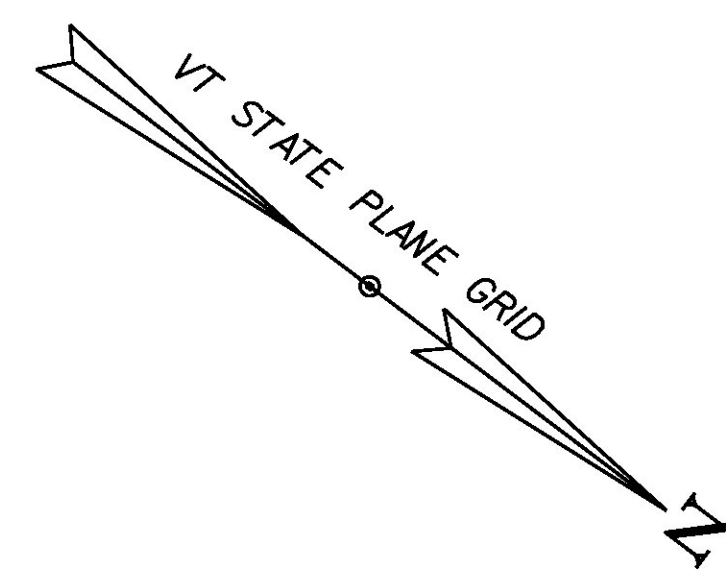


**NOTES:**

1. SEE SHEET 10 FOR EPSC LAYOUT PLAN SYMBOLOGY.
2. RE-VEGETATION ON TOP OF STONE FILL SHALL BE GRUBBING MATERIAL, SEED AND MULCH. ALL OTHER AREAS TO BE TOPSOIL, SEED AND MULCH.

**DE-WATERING NOTES**

1. DISCHARGE FROM DEWATERING ACTIVITIES THAT FLOWS OFF THE CONSTRUCTION SITE MUST NOT CAUSE OR CONTRIBUTE TO A VIOLATION OF THE VERMONT WATER QUALITY STANDARDS.
2. TEMPORARY DEWATERING MAY BE NECESSARY TO LIMIT DISTURBANCE AND TO MAINTAIN INTEGRITY OF EXCAVATION. IF NECESSARY, TEMPORARY DEWATERING SHALL BE ACCOMPLISHED BY OPEN PUMPING FROM SHALLOW SUMPS, TEMPORARY DITCHES, AND TRENCHES WITHIN AND AROUND THE EXCAVATION LIMITS. SUMPS SHALL BE PROVIDED WITH FILTERS SUITABLE TO PREVENT PUMPING OF FINE-GRADED SOIL PARTICLES. THE WATER TRAPPED BY THE TEMPORARY DEWATERING CONTROLS SHALL BE DISCHARGED TO SETTLING BASINS OR AN APPROVED FILTER SOCK SO THAT THE FINE PARTICLES SUSPENDED IN THE DISCHARGE HAVE ADEQUATE TIME TO "SETTLE OUT" PRIOR TO DISCHARGE. ALL EFFLUENT OR DISCHARGE SHALL COMPLY WITH ALL APPLICABLE PERMITS AND REGULATIONS.

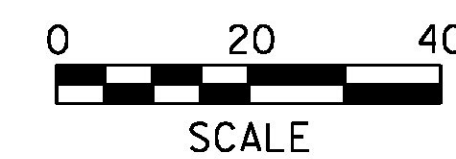

PROJECT NAME:	BRAINTREE	PLOT DATE:	1/10/2014
PROJECT NUMBER:	ER STP 0187(12)	DRAWN BY:	I. MAYNARD
FILE NAME:	z12c526eroBdr.dgn	DESIGNED BY:	I. MAYNARD
PROJECT LEADER:	G. EDWARDS	CHECKED BY:	M. FOISY
<b>EPSC CONSTRUCTION LAYOUT SHEET 3</b>		SHEET 67 OF 72	