

VD-421

NOTE:
 FOR THE WORDS "WELCOME TO" USE GERBER FONT
 MURRAY HILL BOLD OR EQUIVALENT. TEXT COLOR IS GREEN.
 ALL OTHER TEXT USE GERBER FONT SOUVENIR
 DEMIBOLD OR EQUIVALENT. TEXT COLOR IS WHITE.
 ALL SHEETING SHALL BE MIN. ASTM D 4956 TYPE III
 RETROREFLECTIVE.

MATERIALS:
 THE SIGN BASE MATERIAL USED FOR THIS SIGN SHALL BE
 FLAT SHEET ALUMINUM 0.125" MIN.



1.500" Radius, 0.500" Border, White on Green;
 [Orwell] B specified length;
 [Sudbury] C; [5] C;




1.500" Radius, 0.500" Border, White on Green;
 [Orwell] B specified length;
 [JCT] C; [22A] C;




1.500" Radius, 0.500" Border, White on Green;
 [Shoreham] C specified length;
 [Cornwall] C specified length; [9] C;

ALL SIGNS IN THIS SECTION ARE SIGN CODE VD-018

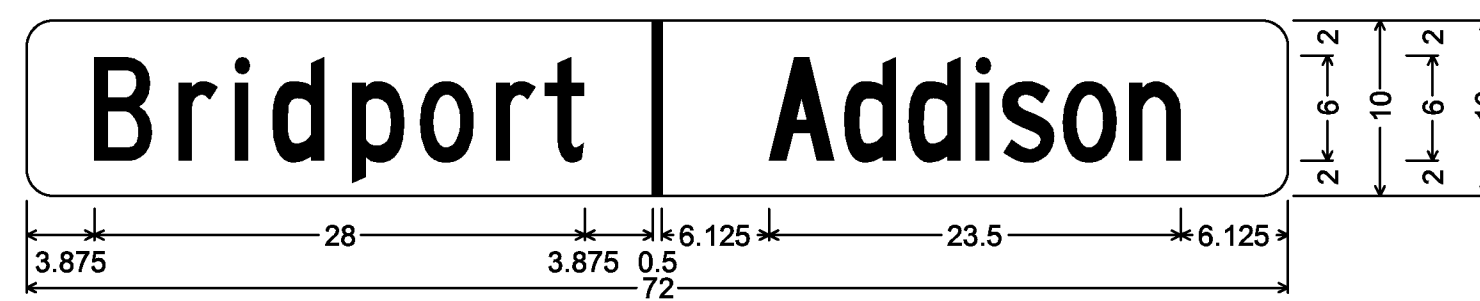

1.500" Radius, No border, White on Green;
 [Bridport] C specified length; [Addison] C specified length;

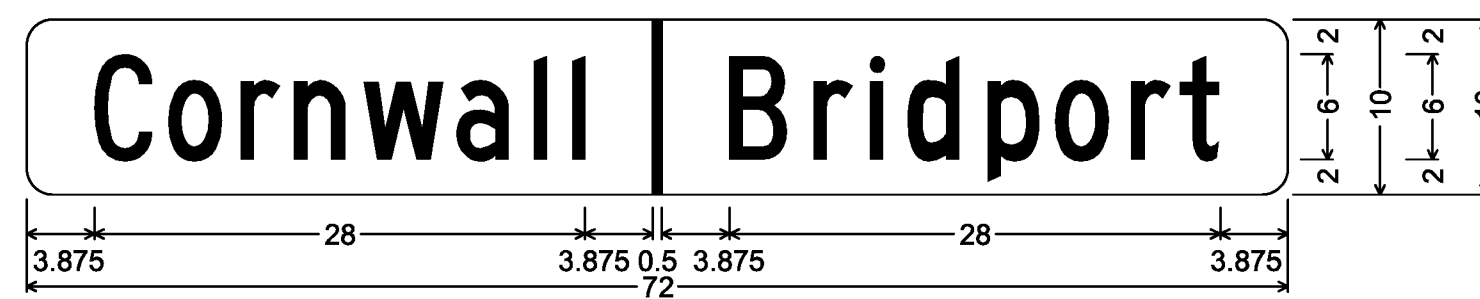

1.500" Radius, No border, White on Green;
 [Cornwall] C specified length; [Bridport] C specified length;

ALL SIGNS IN THIS SECTION ARE SIGN CODE VD-024

ALL DIMENSIONS SHOWN IN INCHES, EXCEPT WHERE NOTED.

NOT TO SCALE

TYLIN INTERNATIONAL

PROJECT NAME: STATEWIDE-SOUTHWEST
 PROJECT NUMBER: STPG SIGN(47)

FILE NAME: z12c534_SD02.dgn
 PROJECT LEADER: D. BRYANT
 DESIGNED BY: B. TOOTHAKER
 SIGN DETAILS 3

PLOT DATE: 9/15/2014
 DRAWN BY: B. TOOTHAKER
 CHECKED BY: K. KERN
 SHEET 6 OF 107