




1.50" Radius, 0.38" Border, White on Green;  
Standard Arrow Custom 9.00" X 6.13" 180°; [Fair Haven] C; [15] C;




1.50" Radius, 0.38" Border, White on Green;  
Standard Arrow Custom 9.00" X 6.13" 90°; [Shoreham] C; [5] C;



1.50" Radius, 0.38" Border, White on Green;  
Standard Arrow Custom 9.00" X 6.13" 180°; [Orwell] C; [7] C;

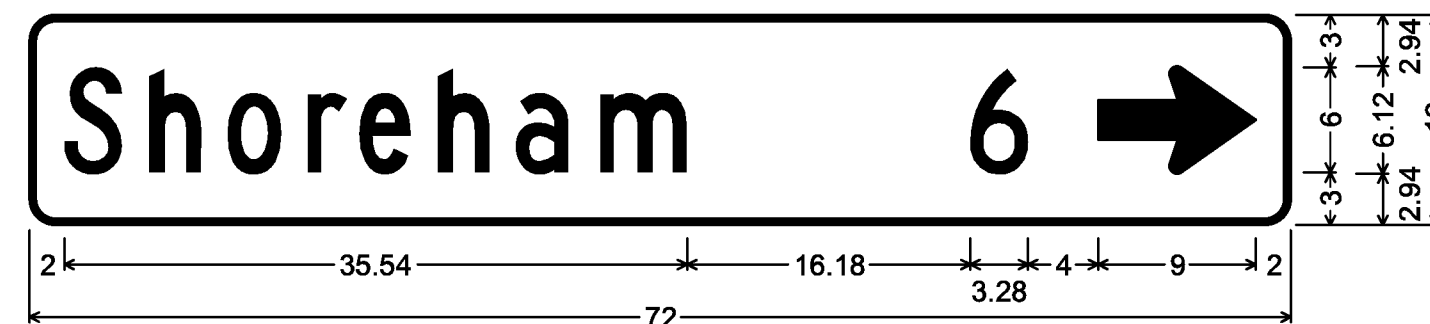


1.50" Radius, 0.38" Border, White on Green;  
[Shoreham] C; [6] C; Standard Arrow Custom 9.00" X 6.13" 0°;

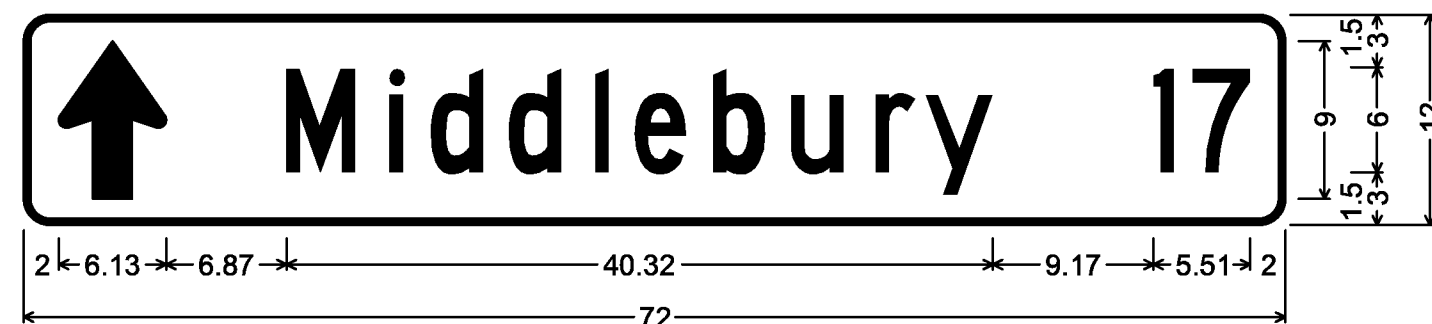


1.50" Radius, 0.38" Border, White on Green;  
Standard Arrow Custom 9.00" X 6.13" 90°; [Middlebury] C; [17] C;




1.50" Radius, 0.38" Border, White on Green;  
Standard Arrow Custom 9.00" X 6.13" 180°; [Fair Haven] C; [23] C;

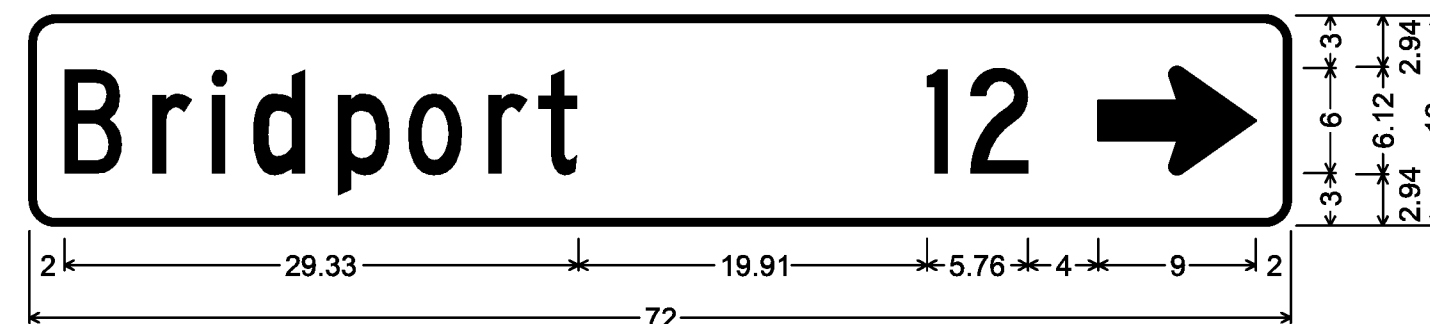


1.50" Radius, 0.38" Border, White on Green;  
[Bridport] C; [12] C; Standard Arrow Custom 9.00" X 6.13" 0°;

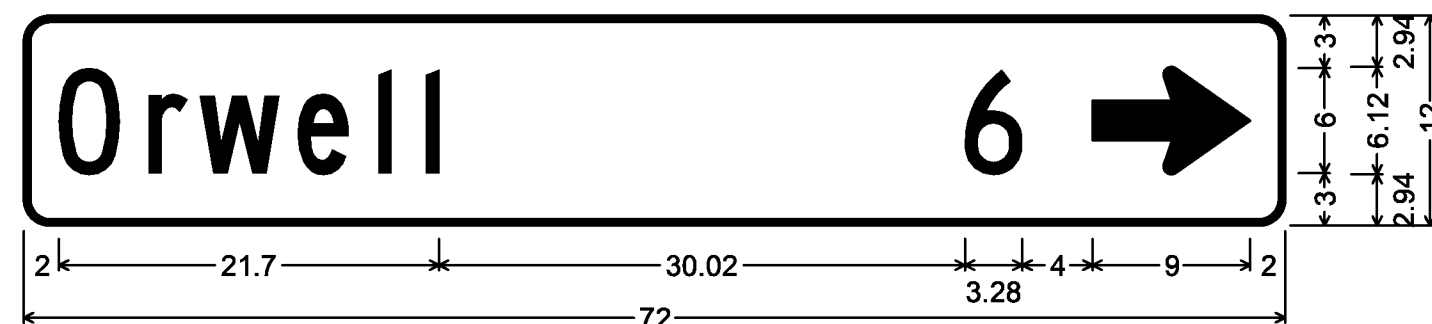


1.50" Radius, 0.38" Border, White on Green;  
[Orwell] C; [6] C; Standard Arrow Custom 9.00" X 6.13" 0°;

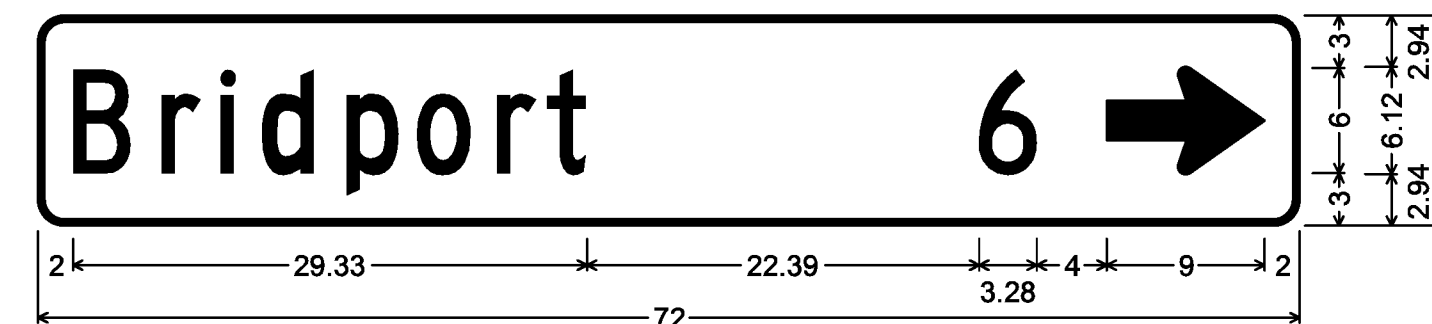

1.50" Radius, 0.38" Border, White on Green;  
[Bridport] C; [6] C; Standard Arrow Custom 9.00" X 6.13" 0°;

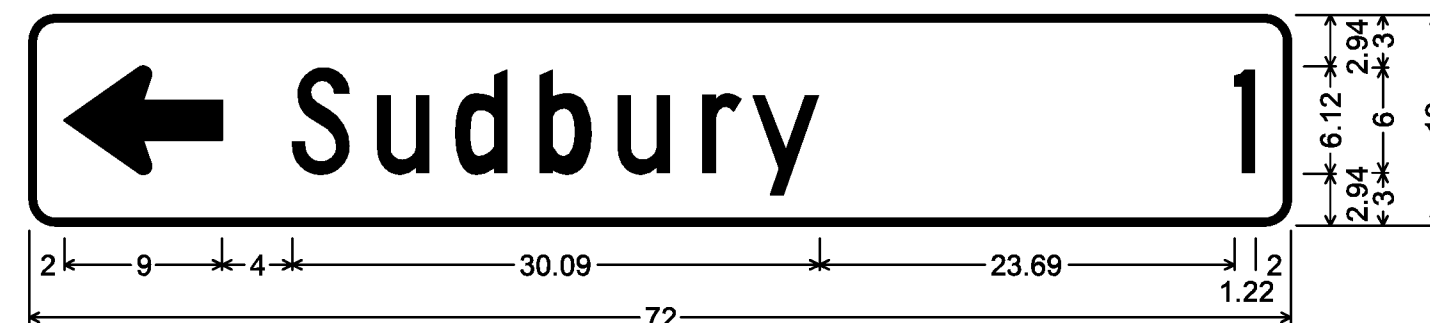


1.50" Radius, 0.38" Border, White on Green;  
Standard Arrow Custom 9.00" X 6.13" 180°; [Sudbury] C; [1] C;

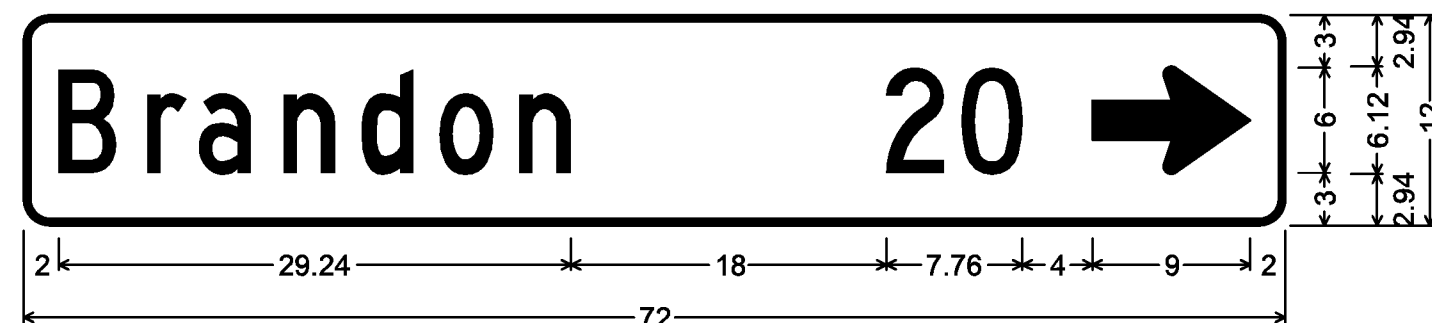

1.50" Radius, 0.38" Border, White on Green;  
[Brandon] C; [20] C; Standard Arrow Custom 9.00" X 6.13" 0°;



1.50" Radius, 0.38" Border, White on Green;  
[Vergennes] C; [19] C; Standard Arrow Custom 9.00" X 6.13" 0°;

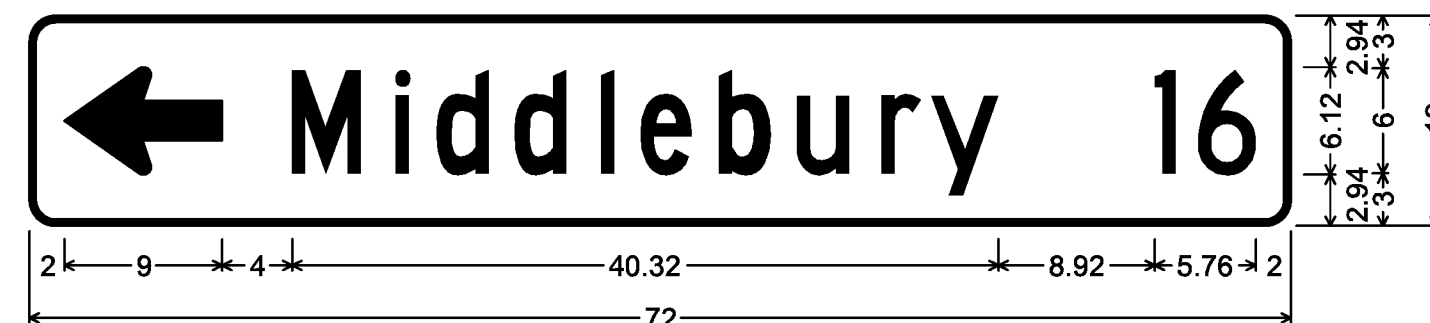


1.50" Radius, 0.38" Border, White on Green;  
Standard Arrow Custom 9.00" X 6.13" 180°; [Middlebury] C; [16] C;




1.50" Radius, 0.38" Border, White on Green;  
Standard Arrow Custom 9.00" X 6.13" 180°; [Bridport] C; [7] C;



1.50" Radius, 0.38" Border, White on Green;  
Standard Arrow Custom 9.00" X 6.13" 180°; [Orwell] C; [6] C;

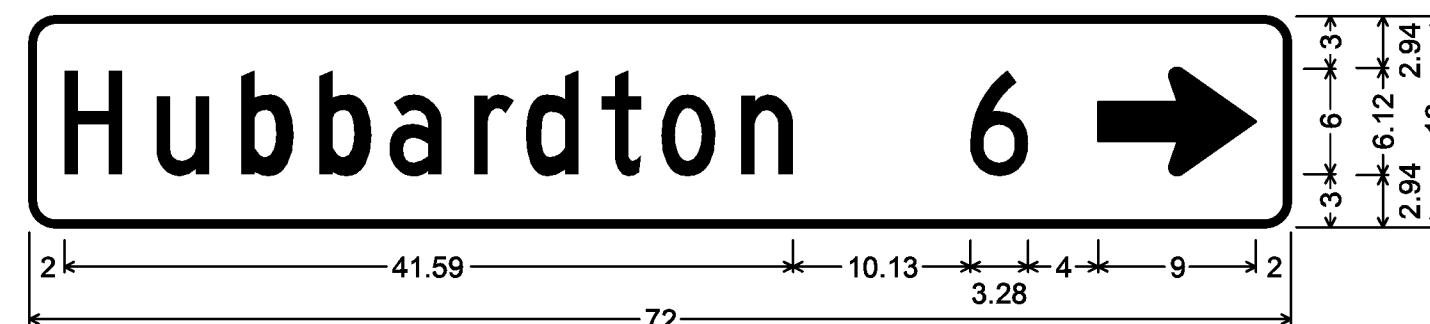


1.50" Radius, 0.38" Border, White on Green;  
[Hubbardton] C; [6] C; Standard Arrow Custom 9.00" X 6.13" 0°;

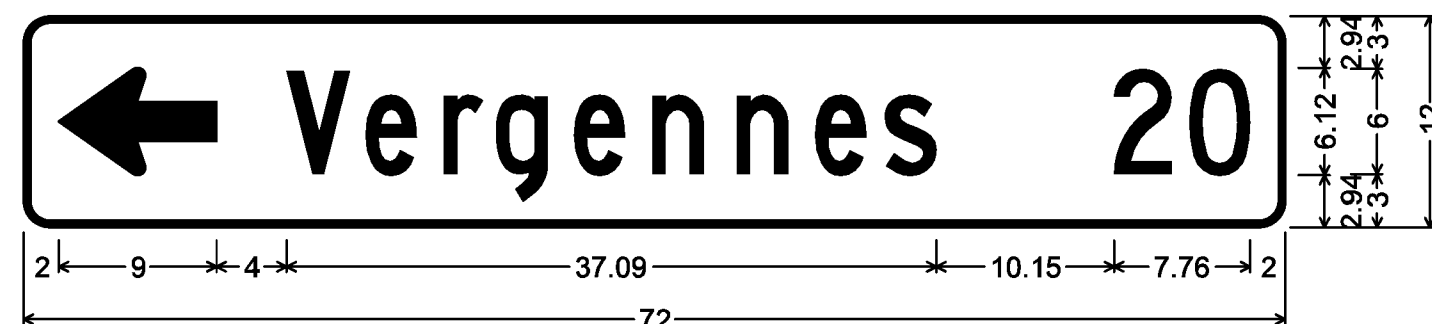

1.50" Radius, 0.38" Border, White on Green;  
Standard Arrow Custom 9.00" X 6.13" 180°; [Vergennes] C; [20] C;



1.50" Radius, 0.38" Border, White on Green;  
Standard Arrow Custom 9.00" X 6.13" 180°; [Brandon] C; [20] C;

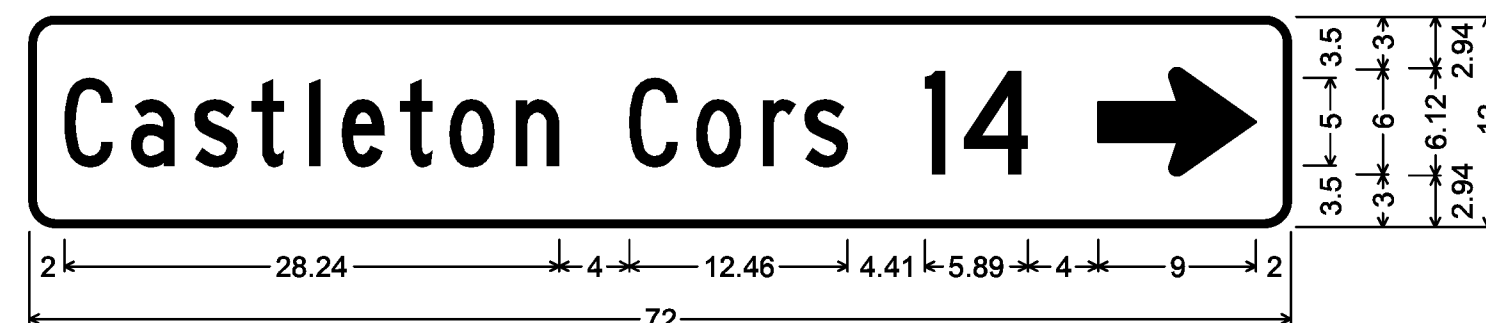

1.50" Radius, 0.38" Border, White on Green;  
[Castleton Cors] C; [14] C; Standard Arrow Custom 9.00" X 6.13" 0°;



1.50" Radius, 0.38" Border, White on Green;  
[Fair Haven] C; [22] C; Standard Arrow Custom 9.00" X 6.13" 0°;

ALL DIMENSIONS SHOWN IN INCHES, EXCEPT WHERE NOTED.

NOT TO SCALE

TYLIN INTERNATIONAL

PROJECT NAME: STATEWIDE-SOUTHWEST  
PROJECT NUMBER: STPG SIGN(47)

FILE NAME: z12c534\_SD02.dgn  
PROJECT LEADER: D. BRYANT  
DESIGNED BY: B. TOOTHAKER  
SIGN DETAILS 4

PLOT DATE: 9/15/2014  
DRAWN BY: B. TOOTHAKER  
CHECKED BY: K. KERN  
SHEET 7 OF 107

ALL SIGNS IN THIS SECTION ARE SIGN CODE VDI-1a