






DOUBLE-SIDED STREET SIGN (BRIDPORT);  
1.500" Radius, 0.500" Border, White on Green;  
[W] D; [Market] D; [Rd] D;

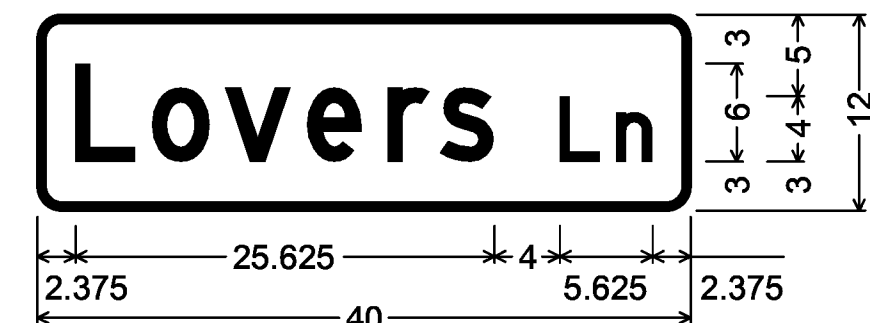


DOUBLE-SIDED STREET SIGN (BRIDPORT);  
1.500" Radius, 0.500" Border, White on Green;  
[Lovers] D; [Ln] D;

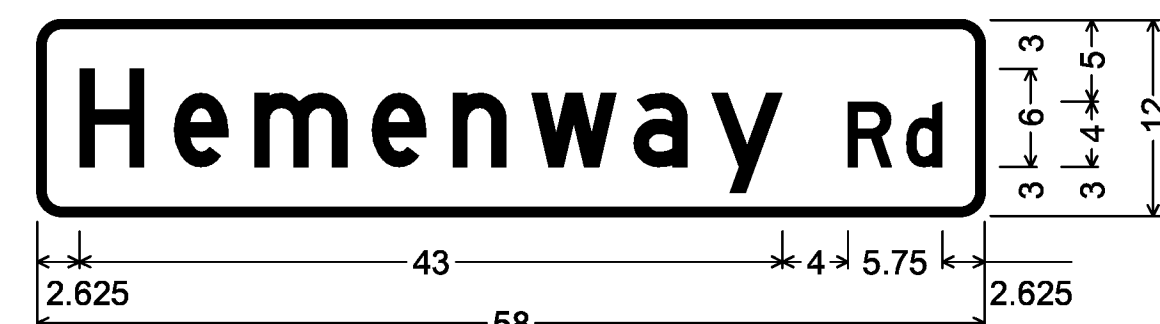

DOUBLE-SIDED STREET SIGN (BRIDPORT);  
1.500" Radius, 0.500" Border, White on Green;  
[Hemenway] D; [Rd] D;

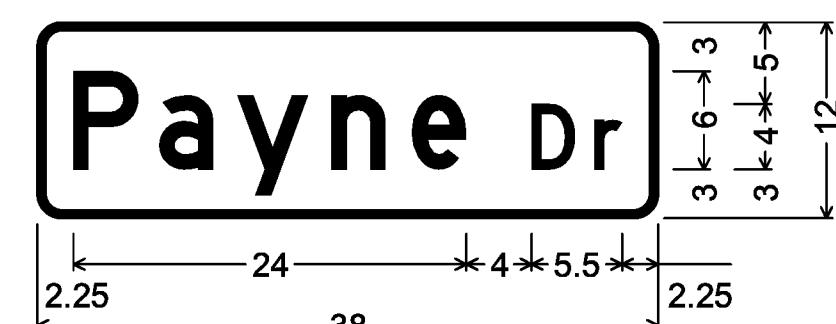

DOUBLE-SIDED STREET SIGN (BRIDPORT);  
1.500" Radius, 0.500" Border, White on Green;  
[Payne] D; [Dr] D;

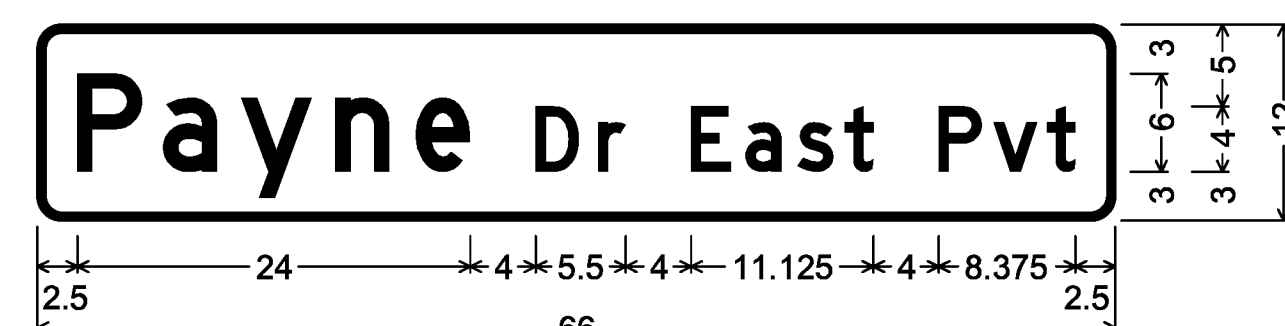


DOUBLE-SIDED STREET SIGN (BRIDPORT);  
1.500" Radius, 0.500" Border, White on Green;  
[Payne] D; [Dr East Pvt] D;



DOUBLE-SIDED STREET SIGN (BRIDPORT);  
1.500" Radius, 0.500" Border, White on Green;  
[East] D; [St] D;



DOUBLE-SIDED STREET SIGN (BRIDPORT);  
1.500" Radius, 0.500" Border, White on Green;  
[E] D; [Hutchinson] D; [Rd] D;

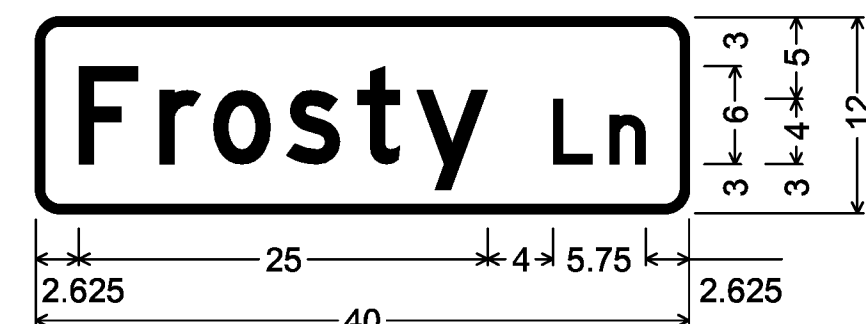


DOUBLE-SIDED STREET SIGN (BRIDPORT);  
1.500" Radius, 0.500" Border, White on Green;  
[Frosty] D; [Ln] D;



DOUBLE-SIDED STREET SIGN (BRIDPORT);  
1.500" Radius, 0.500" Border, White on Green;  
[Holstein] C; [Dr] C;




DOUBLE-SIDED STREET SIGN (CORNWALL);  
1.500" Radius, 0.500" Border, White on Green;  
[West] D; [St] D;

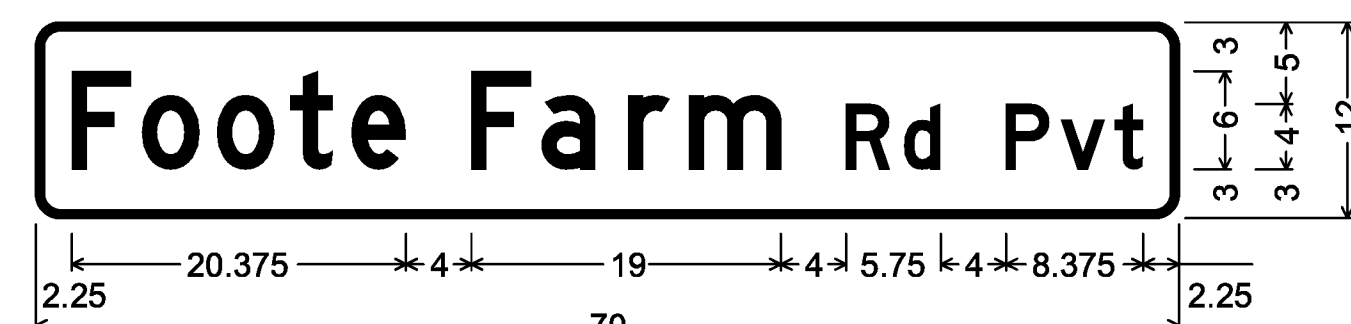

DOUBLE-SIDED STREET SIGN (CORNWALL);  
1.500" Radius, 0.500" Border, White on Green;  
[Foote Farm] D; [Rd Pvt] D;



DOUBLE-SIDED STREET SIGN (CORNWALL);  
1.500" Radius, 0.500" Border, White on Green;  
[Hamlin] D; [Rd] D;

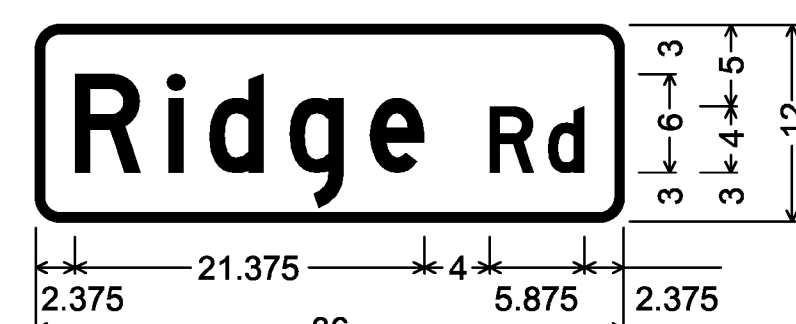

DOUBLE-SIDED STREET SIGN (CORNWALL);  
1.500" Radius, 0.500" Border, White on Green;  
[Ridge] D; [Rd] D;




DOUBLE-SIDED STREET SIGN (CORNWALL);  
1.500" Radius, 0.500" Border, White on Green;  
[Cider Mill] D; [Rd] D;



DOUBLE-SIDED STREET SIGN (CORNWALL);  
1.500" Radius, 0.500" Border, White on Green;  
[James] D; [Rd] D;



DOUBLE-SIDED STREET SIGN (CORNWALL);  
1.500" Radius, 0.500" Border, White on Green;  
[Lemon Fair] D; [Rd] D;

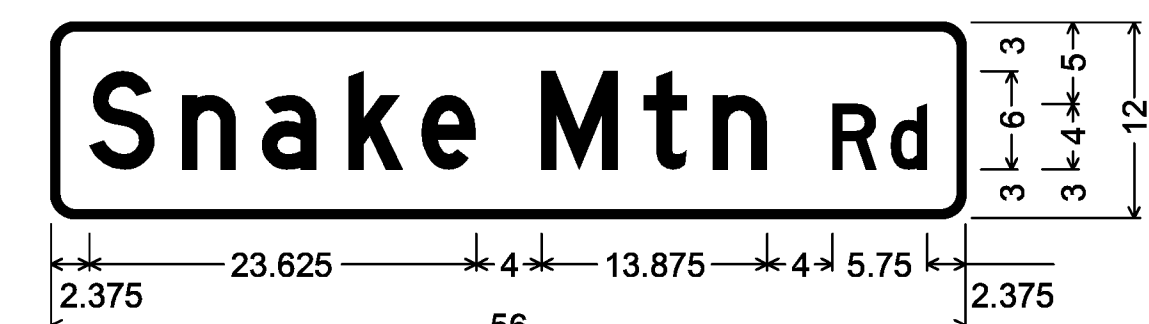

DOUBLE-SIDED STREET SIGN (CORNWALL);  
1.500" Radius, 0.500" Border, White on Green;  
[Snake Mtn] D; [Rd] D;

ALL SIGNS ON THIS PAGE ARE SIGN CODE D3-1  
(ALL SIGNS ARE DOUBLE - SIDED)

ALL DIMENSIONS SHOWN IN INCHES, EXCEPT WHERE NOTED.

NOT TO SCALE

TYLIN INTERNATIONAL

PROJECT NAME: STATEWIDE-SOUTHWEST  
PROJECT NUMBER: STPG SIGN(47)

FILE NAME: z12c534\_SD03.dgn  
PROJECT LEADER: D. BRYANT  
DESIGNED BY: B. TOOTHAKER  
SIGN DETAILS 10

PLOT DATE: 9/15/2014  
DRAWN BY: B. TOOTHAKER  
CHECKED BY: K. KERN  
SHEET 13 OF 107