
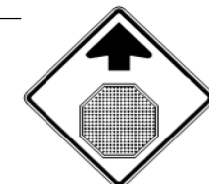




DIRECTION	MILEPOINT	LOCATION CODE (SHEET 2)	SIGN CODE	WIDTH (IN)	HEIGHT (IN)	SHEETING REMARKS	SIGN LEGEND	NEW SIGNS		EXISTING SIGNS				EXIST POST		NUMBER OF NEW POSTS	SQUARE STEEL (IN)			TUBULAR STEEL Ø (IN)				SIGN FRAME REQUIRED	REMARKS	SIGN DETAIL LOCATION			
								"A"	"B"	RETAIN	SALVAGE FROM	SALVAGE TO	REMOVE	RETAIN	REMOVE		1.75	2.00	2.50	FOUNDATION	3.00	3.50	4.00			5.00	SHSM	PROJECT SHEET #	STANDARD SHEET #
																	(LB / FT)				(LB / FT)								
<b>SUDBURY VT-73 EB</b>							FY-FLUORESCENT YELLOW FYG-FLUORESCENT YELLOW GREEN															"SHSM"-STANDARD HIGHWAY SIGNS AND MARKINGS							
EB	0.000	C	VD-024	72	10		SUDBURY/ORWELL			1																			
		C	VD-025	72	10		RUTLAND CO/ADDISON CO			1																			
EB	0.057	A	VW-054R	30	30		HIDDEN DRIVE RIGHT					1																	
EB	0.079	A	VW-133R	30	30			6.25						1	13.25 X									INSTALL NEW 115FT EAST OF EXISTING		9			
EB	0.119	A	W3-1	36	36							1																	
			W3-1	36	36			9.00																		X			
EB	0.196	A	M2-1	21	15		ROUTE MARKER ASSEMBLY					1																	
		A	M1-5	24	24							1																	
		A	M2-1	21	15	GRN/ WHT		2.19						1	14.75 X													E-136b	
		A	M1-5	24	24	GRN/ WHT		4.00																				E-136b	
EB	0.232	A	D1-1A	72	10		D-BOARD ASSEMBLY					1																	
		A	D1-1A	72	10							1																	
		A	D1-1A	72	10							1																	
		A	D1-1A	72	10							1																	
<b>SIGN SUMMARY SHEET</b>							SHEET TOTALS		21.44	0.00	2	0	0	8	0	0	2	28.00 30.0	0	0.0	0.0	0.0	0.0	PROJECT NAME: STATEWIDE-SOUTHWEST PROJECT NUMBER: STPG SIGN(47)					
VERMONT AGENCY OF TRANSPORTATION							SF	SF	EA	EA	EA	EA	EA	EA	EA	EA	EA	FT	EA	LB	LB	LB	LB	FILE NAME: z12c534TSS.xlsm PROJECT MANAGER: D. BRYANT DESIGNED BY: B. TOOTHAKER SUDBURY EB SHEET 1					
TOWN DIRECTIONAL TOTALS							79.0	0.0	2	0	0	18	0	0	6	90.0	0	0.0	0.0	0.0	0.0	PLOT DATE: 9/15/2014 DRAWN BY: B. TOOTHAKER CHECKED: K. KERN SHEET 33 OF 107							