



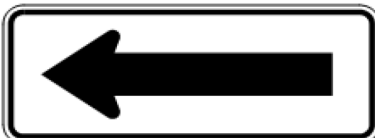



DIRECTION	MILEPOINT	LOCATION CODE (SHEET 2)	SIGN CODE	WIDTH (IN)	HEIGHT (IN)	SHEETING REMARKS	SIGN LEGEND	NEW SIGNS		EXISTING SIGNS				EXIST POST		NUMBER OF NEW POSTS	SQUARE STEEL (IN)			TUBULAR STEEL Ø (IN)				SIGN FRAME REQUIRED	REMARKS	SIGN DETAIL LOCATION			
								"A"	"B"	RETAIN	SALVAGE FROM	SALVAGE TO	REMOVE	RETAIN	REMOVE		1.75	2.00	2.50	FOUNDATION	3.00	3.50	4.00			5.00	SHSM	PROJECT SHEET #	STANDARD SHEET #
																	(LB / FT)				(LB / FT)								
SHOREHAM VT-74 EB							FY-FLUORESCENT YELLOW FYG-FLUORESCENT YELLOW GREEN																"SHSM"-STANDARD HIGHWAY SIGNS AND MARKINGS						
EB	0.510	A	M3-2	24	12		ROUTE MARKER ASSEMBLY CHAMPLAIN BIKEWAY																						
		A	M1-5A	24	24																								
		A	M3-2	24	12	GRN/ WHT		2.00																					E-136b
		A	M1-5	24	24	GRN/ WHT		4.00																					E-136b
EB	1.033	A	W1-1ML	30	30		MM PLAQUE 0103																						
		A	W13-1	18	18		25 MPH																						
		A	W1-1ML	36	36			9.00																					X
		A	W13-1P	18	18			2.25																					X
EB	1.073	A	VW-054L	30	30																								
		A	VW-133L	30	30			6.25																					
EB	1.137	A	W1-6	48	24																								
		A	W1-6L	48	24			8.00																					X
EB	1.143	A/B	D3-1	UNK.	UNK.																								
		A/B	D3-1	62	12			5.17																					
EB	1.143	C	VR-017	24	30																								
SIGN SUMMARY SHEET							SHEET TOTALS	36.67	0.00	0	2	2	10	0	0	8	12.75	0	0.0	0.0	0.0	0.0	PROJECT NAME: STATEWIDE-SOUTHWEST						
							SF	SF	EA	EA	EA	EA	EA	EA	EA	FT	EA	LB	LB	LB	LB	PROJECT NUMBER: STPG SIGN(47)							
VERMONT AGENCY OF TRANSPORTATION							TOWN DIRECTIONAL TOTALS	771.0	0.0	1	2	2	137	0	0	88	1320.0	0			0.0		FILE NAME: z12c534TSS.xlsm	PLOT DATE: 9/12/2014					
																					PROJECT MANAGER: D. BRYANT	DRAWN BY: B. TOOTHAKER							
																					DESIGNED BY: B. TOOTHAKER	CHECKED: K. KERN							
																					SHOREHAM EB SHEET 6	SHEET 42 OF 107							