



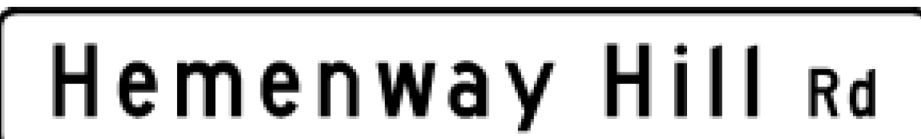






DIRECTION	MILEPOINT	LOCATION CODE (SHEET 2)	SIGN CODE	WIDTH (IN)	HEIGHT (IN)	SHEETING REMARKS	SIGN LEGEND	NEW SIGNS		EXISTING SIGNS				EXIST POST		NUMBER OF NEW POSTS	SQUARE STEEL (IN)			TUBULAR STEEL Ø (IN)				SIGN FRAME REQUIRED	REMARKS	SIGN DETAIL LOCATION			
								"A"	"B"	RETAIN	SALVAGE FROM	SALVAGE TO	REMOVE	RETAIN	REMOVE		1.75	2.00	2.50	FOUNDATION	3.00	3.50	4.00			5.00	SHSM	PROJECT SHEET #	STANDARD SHEET #
																	(LB / FT)				(LB / FT)								
SHOREHAM VT-74 EB							FY-FLUORESCENT YELLOW FYG-FLUORESCENT YELLOW GREEN																"SHSM"-STANDARD HIGHWAY SIGNS AND MARKINGS						
		A	W1-6L	48	24			8.00							2	13.5 X 13.0									X				
EB	2.673	B	W1-6	48	24							1	X												X				
		B	W1-6R	48	24			8.00																		X			
EB	2.673	B	D1-1M	72	10							1	X																
		B	VD1-1	72	12			6.00																		8			
EB	2.677	D	R1-1	30	30							1	X																
		D	R1-1	30	30			6.25																	X				
EB	2.678	A/B	D3-1	68	12			5.67							2	10.5 X 10.25										11			
EB	2.684	C	VR-017	24	30			5.00							1	12.75 X										9			
EB	2.689	D	R1-1	30	30							1	X																
		D	R1-1	30	30			6.25																	X				
EB	2.689	A/B	D3-1	70	12			5.83							2	10.5 X 11.25										11			
EB	2.700	A	M3-2	24	12	GRN/ WHT		2.00							1	15.5 X											E-136b		
		A	M1-5	24	24	GRN/ WHT		4.00																			E-136b		
EB	3.104	A/B	D3-1	UNK.	UNK.							1	X																
SIGN SUMMARY SHEET							SHEET TOTALS	57.00	0.00	0	0	0	5	0	0	8	97.25 120.0	0	0.0	0.0	0.0	0.0				PROJECT NAME: STATEWIDE-SOUTHWEST PROJECT NUMBER: STPG SIGN(47)			
VERMONT AGENCY OF TRANSPORTATION							TOWN DIRECTIONAL TOTALS	771.0	0.0	1	2	2	137	0	0	88	1320.0	0			0.0				FILE NAME: z12c534TSS.xlsm PROJECT MANAGER: D. BRYANT DESIGNED BY: B. TOOTHAKER SHOREHAM EB SHEET 8				
																									PLOT DATE: 9/12/2014 DRAWN BY: B. TOOTHAKER CHECKED: K. KERN SHEET 44 OF 107				