
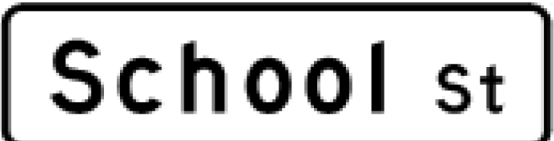









DIRECTION	MILEPOINT	LOCATION CODE (SHEET 2)	SIGN CODE	WIDTH (IN)	HEIGHT (IN)	SHEETING REMARKS	SIGN LEGEND	NEW SIGNS		EXISTING SIGNS				EXIST POST		NUMBER OF NEW POSTS	SQUARE STEEL (IN)			TUBULAR STEEL Ø (IN)				SIGN FRAME REQUIRED	REMARKS	SIGN DETAIL LOCATION			
								"A"	"B"	RETAIN	SALVAGE FROM	SALVAGE TO	REMOVE	RETAIN	REMOVE		1.75	2.00	2.50	FOUNDATION	3.00	3.50	4.00			5.00	SHSM	PROJECT SHEET #	STANDARD SHEET #
																	(LB / FT)				(LB / FT)								
<b>SHOREHAM VT-74 EB</b>							FY-FLUORESCENT YELLOW FYG-FLUORESCENT YELLOW GREEN															"SHSM"-STANDARD HIGHWAY SIGNS AND MARKINGS							
		C	VR-017	24	30			5.00							1	14.25 X							SCHOOL ST (TH-30)		9				
EB	4.896	A/B	D3-1	UNK.	UNK.		SCHOOL ST (TH-30)						1																
EB	4.903	D	R1-1	30	30		MM PLAQUE 0489						1																
		A/B	D3-1	40	12			3.33																SCHOOL ST (TH-30); MOUNT TO STOP SIGN WITH BRACKET		11			
		D	R1-1	30	30			6.25							1	15.0 X									SCHOOL ST (TH-30)	X			
EB	4.970	A	R2-1	24	30								1																
		A	R2-1	24	30			5.00																			X		
EB	4.975	A/B	D3-1	54	12			4.50							2	11.75 X 11.5								FIREHOUSE RD (TH-55); FIELD LOCATE FOR VISIBILITY FROM VT-74		12			
EB	4.975	C	VR-017	24	30			5.00							1	14.0 X								FIREHOUSE RD (TH-55); INSTALL 20 FT FROM VT-73		9			
EB	4.983	D	R1-1	30	30								1																
		D	R1-1	30	30			6.25																	FIREHOUSE RD (TH-55)	X			
EB	5.056	D	R1-1	30	30								1																
		D	R1-1	30	30			6.25																	TH-53; INSTALL NORTH OF TH-53; ANGLE SIGN SO THAT IT IS NOT VISIBLE TO VT74 TRAFFIC	X			
EB	5.072	D	R1-1	30	30		STOP						1																
EB	5.077	D	R1-1	30	30			6.25							1	13.0 X									TH-53; INSTALL NORTH OF TH-53; ANGLE SIGN SO THAT IT IS NOT VISIBLE TO VT74 TRAFFIC	X			
<b>SIGN SUMMARY SHEET</b>							SHEET TOTALS	47.83	0.00	0	0	0	0	0	0	6	79.5 90.0	0	0.0	0.0	0.0	0.0		PROJECT NAME: STATEWIDE-SOUTHWEST PROJECT NUMBER: STPG SIGN(47)					
VERMONT AGENCY OF TRANSPORTATION							TOWN DIRECTIONAL TOTALS	771.0	0.0	1	2	2	137	0	0	88	1320.0	0			0.0			FILE NAME: z12c534TSS.xlsm PROJECT MANAGER: D. BRYANT DESIGNED BY: B. TOOTHAKER SHOREHAM EB SHEET 13					
																							PLOT DATE: 9/12/2014 DRAWN BY: B. TOOTHAKER CHECKED: K. KERN SHEET 49 OF 107						