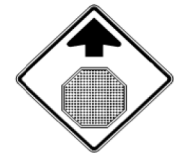


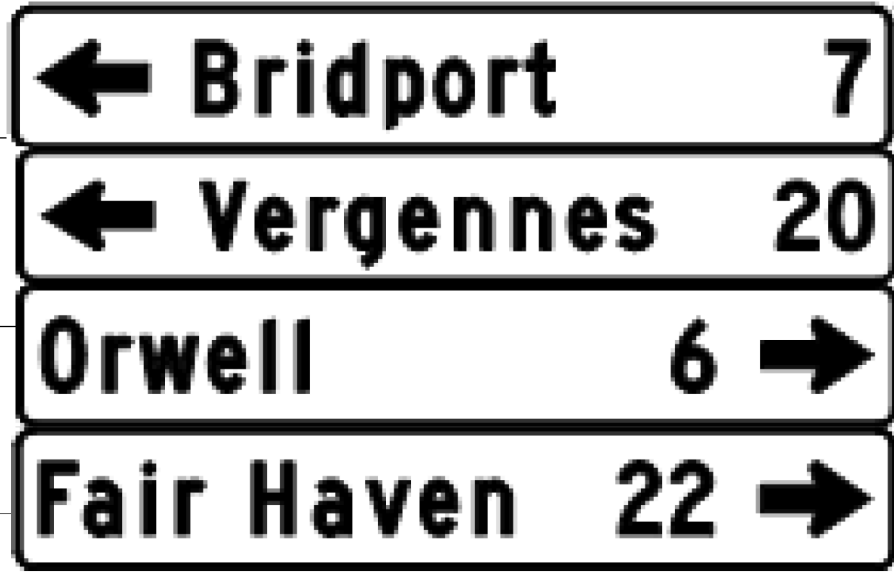


DIRECTION	MILEPOINT	LOCATION CODE (SHEET 2)	SIGN CODE	WIDTH (IN)	HEIGHT (IN)	SHEETING REMARKS	SIGN LEGEND	NEW SIGNS		EXISTING SIGNS				EXIST POST		NUMBER OF NEW POSTS	SQUARE STEEL (IN)			TUBULAR STEEL Ø (IN)				SIGN FRAME REQUIRED	REMARKS	SIGN DETAIL LOCATION					
								"A"	"B"	RETAIN	SALVAGE FROM	SALVAGE TO	REMOVE	RETAIN	REMOVE		1.75	2.00	2.50	3.00	3.50	4.00	5.00			SHSM	PROJECT SHEET #	STANDARD SHEET #			
																	(LB / FT)			(LB / FT)											
SHOREHAM VT-74 EB							FY-FLUORESCENT YELLOW FYG-FLUORESCENT YELLOW GREEN																"SHSM"-STANDARD HIGHWAY SIGNS AND MARKINGS								
EB	5.097	A	W3-1	30	30																										
		A	W3-1	30	30			6.25																	X						
EB	5.118	A	M2-1	21	15		ROUTE MARKER ASSEMBLY																								
		A	M1-5	24	24																										
		A	M2-1	21	15	GRN/ WHT		2.19																		E-136b					
		A	M1-5	24	24	GRN/ WHT		4.00																		E-136b					
EB	5.154	A	D1-1A	72	10		D-BOARD MARKER ASSEMBLY																								
		A	D1-1A	72	10																										
		A	D1-1A	72	10																										
		A	D1-1A	72	10																										
		A	VD1-1a	72	12			6.00																	(2) SOIL BEARING SLIP BASES	7					
		A	VD1-1a	72	12			6.00																		7					
		A	VD1-1a	72	12			6.00																		7					
		A	VD1-1a	72	12			6.00																		7					
EB	5.206	A	M3-1	24	12		ROUTE MARKER ASSEMBLY																								
SIGN SUMMARY SHEET							SHEET TOTALS		36.44	0.00	0	0	0	8	0	0	3	36.0							PROJECT NAME: STATEWIDE-SOUTHWEST						
							SF	SF	EA	EA	EA	EA	EA	EA	EA	EA	EA	FT	EA	LB	LB	LB	LB		PROJECT NUMBER: STPG SIGN(47)						
VERMONT AGENCY OF TRANSPORTATION							TOWN DIRECTIONAL TOTALS		771.0	0.0	1	2	2	137	0	0	88	1320.0	0			0.0				FILE NAME: z12c534TSS.xlsm PLOT DATE: 9/12/2014					
																									PROJECT MANAGER: D. BRYANT DRAWN BY: B. TOOTHAKER						
																									DESIGNED BY: B. TOOTHAKER CHECKED: K. KERN						
																									SHOREHAM EB SHEET 14 SHEET 50 OF 107						