

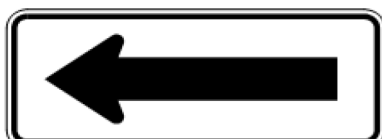
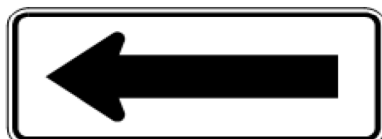






DIRECTION	MILEPOINT	LOCATION CODE (SHEET 2)	SIGN CODE	WIDTH (IN)	HEIGHT (IN)	SHEETING REMARKS	SIGN LEGEND	NEW SIGNS		EXISTING SIGNS				EXIST POST		NUMBER OF NEW POSTS	SQUARE STEEL (IN)			TUBULAR STEEL Ø (IN)				SIGN FRAME REQUIRED	REMARKS	SIGN DETAIL LOCATION		
								"A"	"B"	RETAIN	SALVAGE FROM	SALVAGE TO	REMOVE	RETAIN	REMOVE		1.75	2.00	2.50	3.00	3.50	4.00	5.00			SHSM	PROJECT SHEET #	STANDARD SHEET #
																	(LB / FT)			(LB / FT)								
ADDISON VT-125 EB							FY-FLUORESCENT YELLOW FYG-FLUORESCENT YELLOW GREEN															"SHSM"-STANDARD HIGHWAY SIGNS AND MARKINGS						
EB	1.150 - 1.250	A/B	N/A	6	8		INSTALL 21 NEW DELINEATOR ASSEMBLIES																INSTALL 21 BACK TO BACK DELINEATOR ASSEMBLIES AT 25 FT SPACINGS. SEE SHEET 4.					
EB	1.270	A	W1-1L	30	30																							
		A	W13-1	18	18		25 MPH																					
		A	W1-1L	30	30			6.25						1	16.0 X									X				
		A	W13-1P	18	18			2.25																X				
EB	1.303	A	W1-6	48	24																							
		A	W1-6L	48	24			8.00																X				
EB	1.322	A	W1-6	48	24																							
		B	W1-6	48	24																							
		A	W1-6L	48	24			8.00						2	X									X				
		B	W1-6R	48	24			8.00																X				
EB	1.351	B	W1-6	48	24																							
		B	W1-6R	48	24			8.00																X				
EB	1.562	A	R2-1	24	30			5.00						1	14.5 X								INSTALL DIRECTLY ACROSS FROM WB SPEED LIMIT 40	X				
EB	1.628	A	W1-10R	36	36			9.00						2	14.0 X 14.25								INSTALL 350 FT EAST OF SPEED LIMIT 50	X				
SIGN SUMMARY SHEET							SHEET TOTALS		54.50	0.00	0	0	0	4 6	0	0	6	58.75 90.0	0	0.0	0.0	0.0	0.0	PROJECT NAME: STATEWIDE-SOUTHWEST PROJECT NUMBER: STPG SIGN(47)				
							SF	SF	EA	EA	EA	EA	EA	EA	EA	EA	EA	FT	EA	LB	LB	LB	LB	FILE NAME: z12c534TSS.xlsm PLOT DATE: 8/28/2014 PROJECT MANAGER: D. BRYANT DRAWN BY: B. TOOTHAKER DESIGNED BY: B. TOOTHAKER CHECKED: K. KERN ADDISON EB SHEET 3 SHEET 75 OF 107				
VERMONT AGENCY OF TRANSPORTATION							TOWN DIRECTIONAL TOTALS		130.5 125.5	0.0	7	0	1 0	16 17	0	0	15	201.25 225.0	0		0.0							