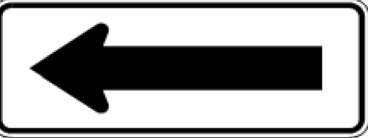
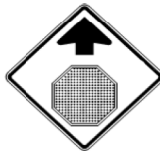


DIRECTION	MILEPOINT	LOCATION CODE (SHEET 2)	SIGN CODE	WIDTH (IN)	HEIGHT (IN)	SHEETING REMARKS	SIGN LEGEND	NEW SIGNS		EXISTING SIGNS				EXIST POST		NUMBER OF NEW POSTS	SQUARE STEEL (IN)			TUBULAR STEEL Ø (IN)				SIGN FRAME REQUIRED	REMARKS	SIGN DETAIL LOCATION		
								"A"	"B"	RETAIN	SALVAGE FROM	SALVAGE TO	REMOVE	RETAIN	REMOVE		1.75	2.00	2.50	3.00	3.50	4.00	5.00			SHSM	PROJECT SHEET #	STANDARD SHEET #
																	(LB / FT)			(LB / FT)								
																1.88	2.42	3.35	FOUNDATION	7.60	9.00	10.80	14.60					
<b>ADDISON VT-125 WB</b>							FY-FLUORESCENT YELLOW FYG-FLUORESCENT YELLOW GREEN																	"SHSM"-STANDARD HIGHWAY SIGNS AND MARKINGS				
			F W1-6L	48	24			8.00																	X			
WB	0.125		F W3-1	30	30			6.25					1													X		
WB	0.093		F M2-1	21	15		JCT STATE			1																		
			F M1-5	24	24		VERMONT 17			1																		
			F M4-6	24	12		END STATE			1																		
			F M1-5	30	24		VERMONT 125			1																		
WB	0.062		F VD1-1	72	12		<-- TICONDEROGA NY			1																		
			F VD1-1	72	12		<-- CROWN POINT NY			1																		
			F VD1-1a	72	12		ADDISON VT 9 --->			1																		
			F VD1-1a	72	12		BRISTOL VT 20 --->			1																		
WB	0.037		F M3-4	24	12		WEST STATE			1																		
			F M1-5	24	24		VERMONT 17			1																		
			F M6-3	21	15		LEFT <-- STATE			1																		
			F M3-2	24	12		EAST STATE			1																		
<b>SIGN SUMMARY SHEET</b>							SHEET TOTALS	14.25	0.00	12	0	0	1	0	0	2	30.0	0	0.0	0.0	0.0	0.0	0.0	0.0	PROJECT NAME: STATEWIDE-SOUTHWEST PROJECT NUMBER: STPG SIGN(47)			
VERMONT AGENCY OF TRANSPORTATION							TOWN DIRECTIONAL TOTALS	107.3	0.0	24	0	0	21	0	0	13	195.0	0	0.0	0.0	0.0	0.0	0.0	0.0	FILE NAME: z12c534TSS.xlsm PLOT DATE: 9/15/2014 PROJECT MANAGER: D. BRYANT DRAWN BY: B. TOOTHAKER DESIGNED BY: B. TOOTHAKER CHECKED: K. KERN ADDISON WB SHEET 4 SHEET 79 OF 107			