


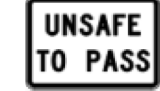





DIRECTION	MILEPOINT	LOCATION CODE (SHEET 2)	SIGN CODE	WIDTH (IN)	HEIGHT (IN)	SHEETING REMARKS	SIGN LEGEND	NEW SIGNS		EXISTING SIGNS				EXIST POST		NUMBER OF NEW POSTS	SQUARE STEEL (IN)			TUBULAR STEEL Ø (IN)				SIGN FRAME REQUIRED	REMARKS	SIGN DETAIL LOCATION			
								"A"	"B"	RETAIN	SALVAGE FROM	SALVAGE TO	REMOVE	RETAIN	REMOVE		1.75	2.00	2.50	FOUNDATION	3.00	3.50	4.00			5.00	SHSM	PROJECT SHEET #	STANDARD SHEET #
																	(LB / FT)				(LB / FT)								
BRIDPORT VT-125 EB							FY-FLUORESCENT YELLOW FYG-FLUORESCENT YELLOW GREEN																"SHSM"-STANDARD HIGHWAY SIGNS AND MARKINGS						
EB	4.437	A/B	D3-1	UNK.	UNK.																								
		A/B	D3-1	50	12			4.17																	13				
EB	3.411	D	R1-1	30	30		STOP					1	X																
		D	R1-1	30	30			6.25																	X				
EB	4.778	A	VW2-2MR	30	30							1		X															
		A	VW-092P	24	18							1																	
		A	W2-2R	30	30			6.25							2										X				
		A	VW-092P	24	18			3.00																	9				
EB	4.880	A/B	D3-1	UNK.	UNK.							1		X															
		A/B	D3-1	40	12			3.33							1										13				
EB	4.882	C	VR-017	24	30							1		X															
		C	VR-017	24	30			5.00																	9				
EB	4.888	D	R1-1	30	30							1		X															
		D	R1-1	30	30		MM PLAQUE 	6.25							1										X				
EB	5.055	A	M2-1	21	15		ROUTE MARKER ASSEMBLY					1		X															
SIGN SUMMARY SHEET							SHEET TOTALS		34.25	0.00	0	0	0	8	0	0	5	80.75 75.0	0	0.0	0.0	0.0	0.0	PROJECT NAME: STATEWIDE-SOUTHWEST PROJECT NUMBER: STPG SIGN(47)					
VERMONT AGENCY OF TRANSPORTATION							SF	SF	EA	EA	EA	EA	EA	EA	EA	EA	EA	EA	EA	EA	EA	EA	EA	FILE NAME: z12c534TSS.xlsm PROJECT MANAGER: D. BRYANT DESIGNED BY: B. TOOTHAKER BRIDPORT EB SHEET 3	PLOT DATE: 9/15/2014 DRAWN BY: B. TOOTHAKER CHECKED: K. KERN SHEET 83 OF 107				
TOWN DIRECTIONAL TOTALS							250.6	0.0	9	1	1	49	0	0	42	630.0	0	0.0											