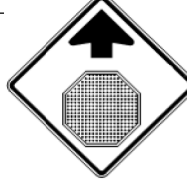


DIRECTION	MILEPOINT	LOCATION CODE (SHEET 2)	SIGN CODE	WIDTH (IN)	HEIGHT (IN)	SHEETING REMARKS	SIGN LEGEND	NEW SIGNS		EXISTING SIGNS				EXIST POST		NUMBER OF NEW POSTS	SQUARE STEEL (IN)			TUBULAR STEEL Ø (IN)				SIGN FRAME REQUIRED	REMARKS	SIGN DETAIL LOCATION		
								"A"	"B"	RETAIN	SALVAGE FROM	SALVAGE TO	REMOVE	RETAIN	REMOVE		1.75	2.00	2.50	3.00	3.50	4.00	5.00			SHSM	PROJECT SHEET #	STANDARD SHEET #
																	(LB / FT)			(LB / FT)								
BRIDPORT VT-125 WB							FY-FLUORESCENT YELLOW FYG-FLUORESCENT YELLOW GREEN																"SHSM"-STANDARD HIGHWAY SIGNS AND MARKINGS					
WB	5.425	F	M2-1	21	15		JCT STATE			1																		
		F	M1-5	24	24		VERMONT 22A			1																		
WB	5.374	F	W3-1	36	36																							
		F	W3-1	30	30			6.25						1	14.0 X									X				
WB	5.329	F	M3-3	24	12		ROUTE MARKER ASSEMBLY																					
		F	M1-5	24	24																							
		F	M6-1	21	15																							
		F	M3-1	24	12																							
		F	M1-5	24	24																							
		F	M6-1	21	15																							
		F	M3-4	24	12																							
		F	M1-5	30	24																							
		F	M6-1	21	15																							
		G	M3-3	24	12	GRN/ WHT		2.00						2	12.5 X 12.0									(2) SOIL BEARING SLIP BASES		E-136b		
		G	M1-5	24	24	GRN/ WHT		4.00																		E-136b		
SIGN SUMMARY SHEET							SHEET TOTALS	12.25	0.00	2	0	0	10	0	0	3	38.5 45.0	0	0.0	0.0	0.0	0.0	PROJECT NAME: STATEWIDE-SOUTHWEST PROJECT NUMBER: STPG SIGN(47)					
								SF	SF	EA	EA	EA	EA	EA	EA	EA	FT	EA	LB	LB	LB	LB	FILE NAME: z12c534TSS.xlsm PROJECT MANAGER: D. BRYANT DESIGNED BY: B. TOOTHAKER BRIDPORT WB SHEET 2	PLOT DATE: 9/15/2014 DRAWN BY: B. TOOTHAKER CHECKED: K. KERN SHEET 90 OF 107				
VERMONT AGENCY OF TRANSPORTATION							TOWN DIRECTIONAL TOTALS	235.1	0.0	6	2	2	44	0	0	26	390.0	0		0.0								