


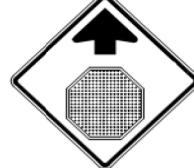




DIRECTION	MILEPOINT	LOCATION CODE (SHEET 2)	SIGN CODE	WIDTH (IN)	HEIGHT (IN)	SHEETING REMARKS	SIGN LEGEND	NEW SIGNS		EXISTING SIGNS				EXIST POST		NUMBER OF NEW POSTS	SQUARE STEEL (IN)			TUBULAR STEEL Ø (IN)				SIGN FRAME REQUIRED	REMARKS	SIGN DETAIL LOCATION			
								"A"	"B"	RETAIN	SALVAGE FROM	SALVAGE TO	REMOVE	RETAIN	REMOVE		1.75	2.00	2.50	FOUNDATION	3.00	3.50	4.00			5.00	SHSM	PROJECT SHEET #	STANDARD SHEET #
																	(LB / FT)				(LB / FT)								
BRIDPORT VT-125 WB							FY-FLUORESCENT YELLOW FYG-FLUORESCENT YELLOW GREEN															"SHSM"-STANDARD HIGHWAY SIGNS AND MARKINGS							
WB	5.244	F	R1-1	36	36																								
		F	R1-1	36	36			9.00																	X				
WB	5.237	GHOST SECTION OVERLAP WITH VT-22a NOT INCLUDED IN THIS PROJECT																											
WB	5.200	F	M3-4	24	12		ROUTE MARKER ASSEMBLY						1	X															
		F	M1-5	30	24								1																
		F	M3-4	24	12	GRN/ WHT		2.00																	E-136b				
		F	M1-5	30	24	GRN/ WHT		5.00																	E-136b				
WB	5.179	F	R2-1	24	30								1	X															
		F	R2-1	24	30			5.00																	X				
WB	5.114	E	W3-1	36	36								1		X														
		E	W3-1	30	30			6.25						1															
WB	5.054	F	W2-2ML	30	30								1	X															
		F	VW-092P	24	18								1																
		F	W2-2L	30	30			6.25																	X				
		F	VW-092P	24	18			3.00																	9				
SIGN SUMMARY SHEET							SHEET TOTALS		36.50	0.00	0	0	0	8	0	0	3	13.5	0	0.0	0.0	0.0	0.0	PROJECT NAME: STATEWIDE-SOUTHWEST					
							SF	SF	EA	EA	EA	EA	EA	EA	EA	EA	EA	FT	EA	LB	LB	LB	LB	PROJECT NUMBER: STPG SIGN(47)					
VERMONT AGENCY OF TRANSPORTATION							TOWN DIRECTIONAL TOTALS		235.1	0.0	6	2	2	44	0	0	26	390.0	0		0.0			FILE NAME: z12c534TSS.xlsm					
																								PLOT DATE: 9/15/2014					
																								DRAWN BY: B. TOOTHAKER					
																								CHECKED: K. KERN					
																								SHEET 92 OF 107					