
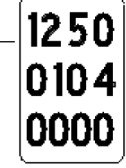
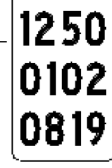



DIRECTION	MILEPOINT	LOCATION CODE (SHEET 2)	SIGN CODE	WIDTH (IN)	HEIGHT (IN)	SHEETING REMARKS	SIGN LEGEND	NEW SIGNS		EXISTING SIGNS				EXIST POST		NUMBER OF NEW POSTS	SQUARE STEEL (IN)			TUBULAR STEEL Ø (IN)				SIGN FRAME REQUIRED	REMARKS	SIGN DETAIL LOCATION			
								"A"	"B"	RETAIN	SALVAGE FROM	SALVAGE TO	REMOVE	RETAIN	REMOVE		1.75	2.00	2.50	3.00	3.50	4.00	5.00			SHSM	PROJECT SHEET #	STANDARD SHEET #	
																	(LB / FT)			(LB / FT)									
<b>CORNWALL VT-125 EB</b>							FY-FLUORESCENT YELLOW FYG-FLUORESCENT YELLOW GREEN															"SHSM"-STANDARD HIGHWAY SIGNS AND MARKINGS							
EB	0.000	C	VD-024	60	7.5		(2) MM PLAQUES					1																	
		C	VD-024	72	10			5.00																		6			
		C	VD-700	6	10			0.42																			T-44		
		C	VD-700	6	10			0.42																			T-44		
EB	0.090	A	W1-2R	30	30		RIGHT CURVE					1																	
		A	W13-1	18	18		40 MPH					1																	
EB	0.185	A	W1-10R	36	36			9.00																			INSTALL 500 FT EAST OF EXISTING	X	
EB	0.457	A	W1-1ML	36	36		MODIFIED LEFT TURN			1																			
		A	W13-1	24	24		30 MPH			1																			
EB	0.499	A	W1-8	18	24		CHEVRON			1																			
		B	W1-8	18	24		CHEVRON			1																			
EB	0.511	A	W1-8	18	24		CHEVRON			1																			
		B	W1-8	18	24		CHEVRON			1																			
EB	0.526	A	W1-8	18	24		CHEVRON			1																			
		B	W1-8	18	24		CHEVRON			1																			
<b>SIGN SUMMARY SHEET</b>							SHEET TOTALS		14.84	0.00	8	0	0	0	0	0	4	51.75	60.0	0	0.0	0.0	0.0	0.0	PROJECT NAME: STATEWIDE - SOUTHWEST PROJECT NUMBER: STPG (SIGN 47)				
							SF	SF	EA	EA	EA	EA	EA	EA	EA	EA	EA	FT	EA	LB	LB	LB	LB	EA	EA	EA	EA		
VERMONT AGENCY OF TRANSPORTATION							TOWN DIRECTIONAL TOTALS		192.7	0.0	23	1	1	32	0	0	35	525.0	0	0.0	0.0	0.0	0.0	FILE NAME: z12c534TSS.xlsm PROJECT MANAGER: D. BRYANT DESIGNED BY: B. TOOTHAKER CORNWALL EB SHEET 1					
																											PLOT DATE: 9/15/2014 DRAWN BY: B. TOOTHAKER CHECKED: K. KERN SHEET 96 OF 107		