

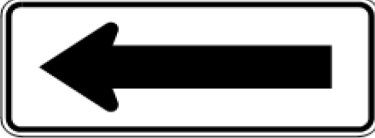


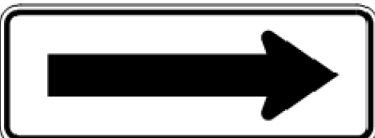



DIRECTION	MILEPOINT	LOCATION CODE (SHEET 2)	SIGN CODE	WIDTH (IN)	HEIGHT (IN)	SHEETING REMARKS	SIGN LEGEND	NEW SIGNS		EXISTING SIGNS				EXIST POST		NUMBER OF NEW POSTS	SQUARE STEEL (IN)			TUBULAR STEEL Ø (IN)				SIGN FRAME REQUIRED	REMARKS	SIGN DETAIL LOCATION			
								"A"	"B"	RETAIN	SALVAGE FROM	SALVAGE TO	REMOVE	RETAIN	REMOVE		1.75	2.00	2.50	FOUNDATION	3.00	3.50	4.00			5.00	SHSM	PROJECT SHEET #	STANDARD SHEET #
																	(LB / FT)				(LB / FT)								
CORNWALL VT-125 EB							FY-FLUORESCENT YELLOW FYG-FLUORESCENT YELLOW GREEN															"SHSM"-STANDARD HIGHWAY SIGNS AND MARKINGS							
		A/B	D3-1	42	12			3.50																HAMLIN RD (TH-14)		13			
		D	R1-1	30	30			6.25																HAMLIN RD (TH-14)	X				
EB	1.919	A	W1-6	48	24							1		X															
		A	W1-6L	48	24			8.00							2	12.25 X 13.0								X					
EB	2.198	A	W1-5L	30	30			6.25							1	12.25 X							INSTALL 10 FT WEST OF MILEMARKER 2.200; REQUIRES VEGETATION CLEARING	X					
		A	W13-1P	18	18			2.25																X					
EB	2.600	A	W1-2L	30	30		LEFT CURVE MM PLAQUE 0260					1		X															
		A	W13-1	18	18		40 MPH					1																	
EB	2.644	A	R2-5A	24	30		REDUCED SPEED AHEAD					1		X															
EB	2.721	B	W1-6	48	24							1	X	X															
		B	W1-6R	48	24			8.00							2	X							EXISTING POSTS ARE SQUARE STEEL IN EXCELLENT SHAPE						
EB	2.721	C	VR-017	24	30							1		X															
		C	VR-017	24	30			5.00							1	13.5 X							RIDGE RD (TH-9)		9				
EB	2.731	D	R1-1	30	30							1	X	X									EXISTING POSTS ARE SQUARE STEEL IN EXCELLENT SHAPE						
		A/B	D3-1	UNK.	UNK.							1																	
SIGN SUMMARY SHEET							SHEET TOTALS		39.25	0.00	0	0	0	10	0	0	6	51.0 90.0						PROJECT NAME: STATEWIDE - SOUTHWEST PROJECT NUMBER: STPG (SIGN 47)					
VERMONT AGENCY OF TRANSPORTATION							SF	SF	EA	EA	EA	EA	EA	EA	EA	EA	EA	FT	EA	LB	LB	LB	LB	LB	FILE NAME: z12c534TSS.xlsm PROJECT MANAGER: D. BRYANT DESIGNED BY: B. TOOTHAKER CORNWALL EB SHEET 4				
TOWN DIRECTIONAL TOTALS							192.7	0.0	23	1	1	32	0	0	35	525.0									PLOT DATE: 9/15/2014 DRAWN BY: B. TOOTHAKER CHECKED: K. KERN SHEET 99 OF 107				