

**N = NORTH
OR
S = SOUTH

ROAD CLOSED
XX MILES AHEAD
NO THRU TRAFFIC

VT	104		
C	C	L	O
S	E	D	

PHASE 1

B	E	T	W	E	E	N
VT	36	-				
VT	105					

PHASE 2

*	F	R	I		M	/	D	D
	6	P	M	-			M	O
*	M	/	D	D	6	A	M	

PHASE 3

* M = MONTH
D = DAY





R	O	A	D			
C	L	O	S	E	D	

PHASE 1

*	F	R	I		M	/	D	D
	6	P	M	-			M	O
*	M	/	D	D	6	A	M	

PHASE 2

* M = MONTH
D = DAY

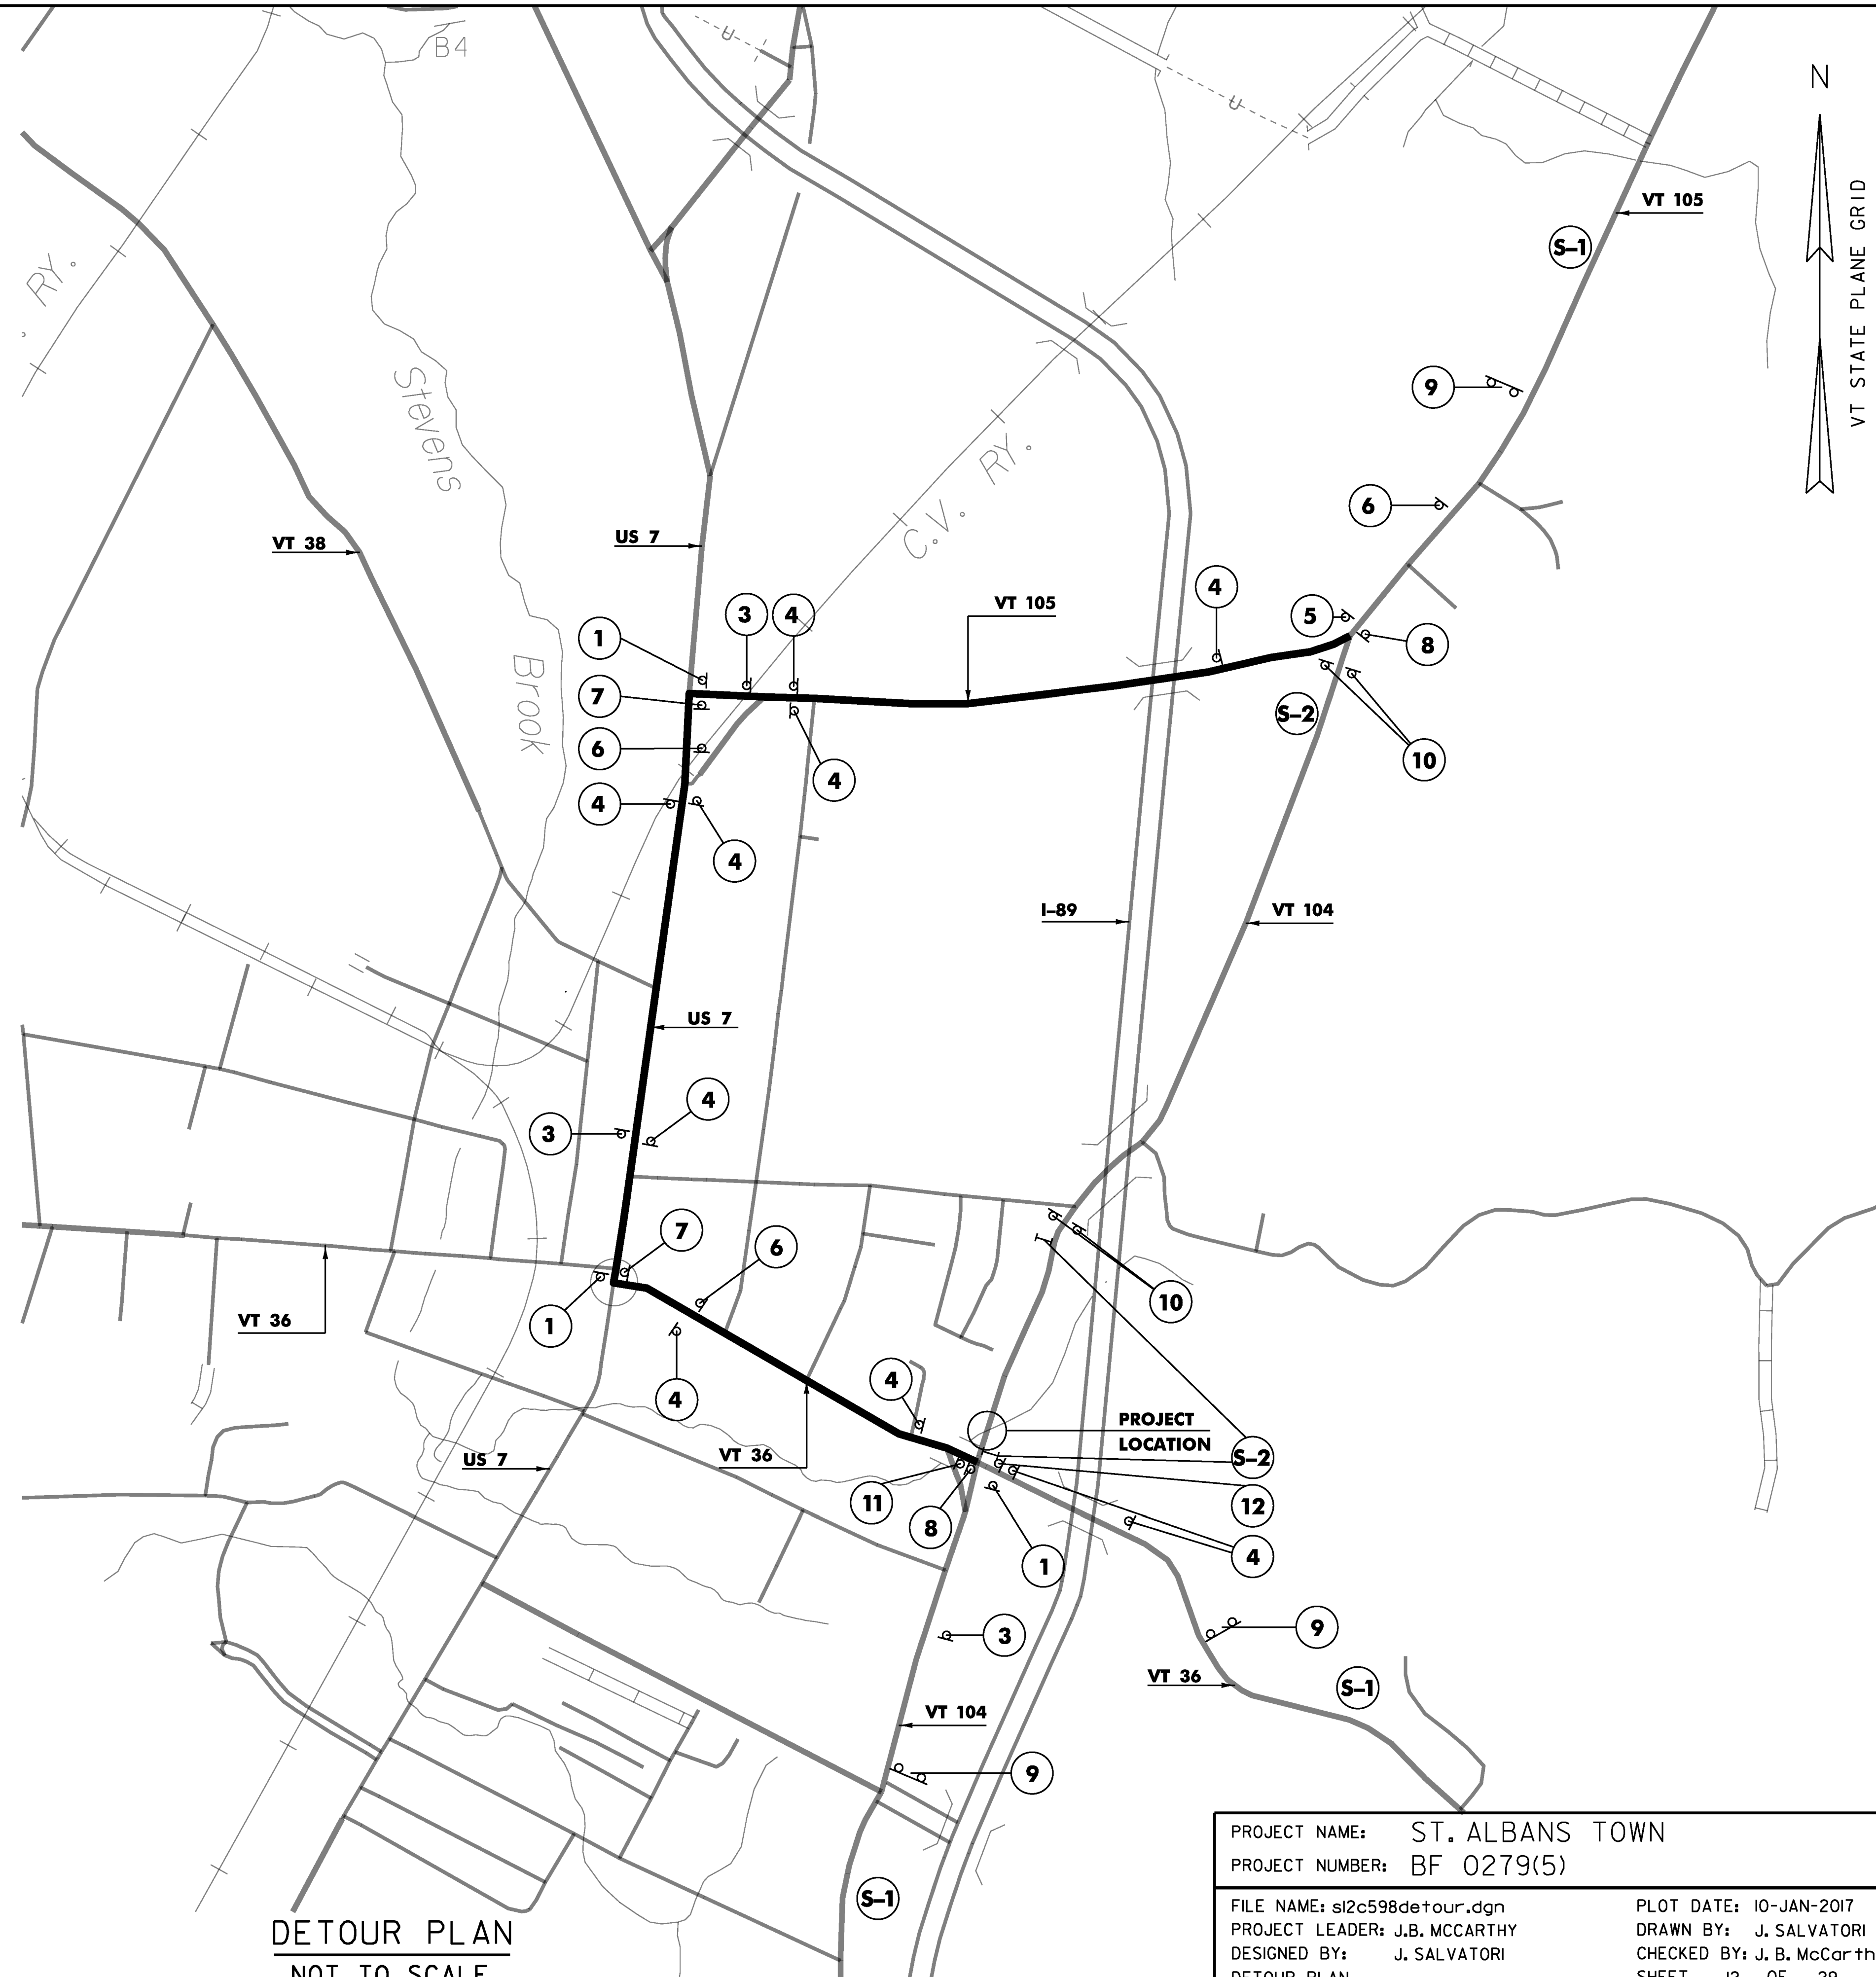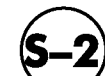

DETOUR PLAN
NOT TO SCALE

PROJECT NAME:	ST. ALBANS TOWN	PLOT DATE:	10-JAN-2017
PROJECT NUMBER:	BF 0279(5)	DRAWN BY:	J. SALVATORI
FILE NAME:	s12c598detour.dgn	DESIGNED BY:	J. SALVATORI
DETOUR PLAN		CHECKED BY:	J. B. McCarthy
		SHEET	12 OF 29