



NOTES:

1. UTILITY LOCATIONS ON THESE PLANS ARE APPROXIMATE. FIELD VERIFY PRIOR TO CONSTRUCTION.
2. RETAIN ALL EXISTING STREET SIGNS.

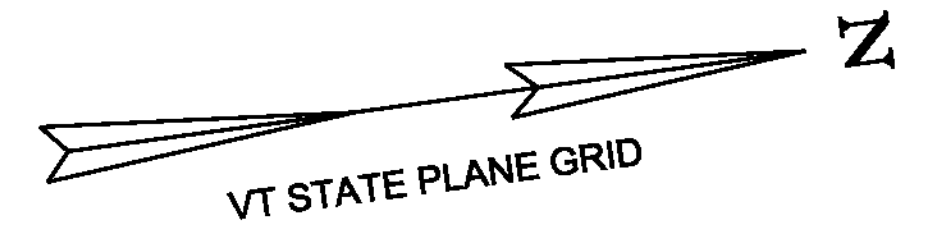


MATCHLINE SEE SHEET CP-2

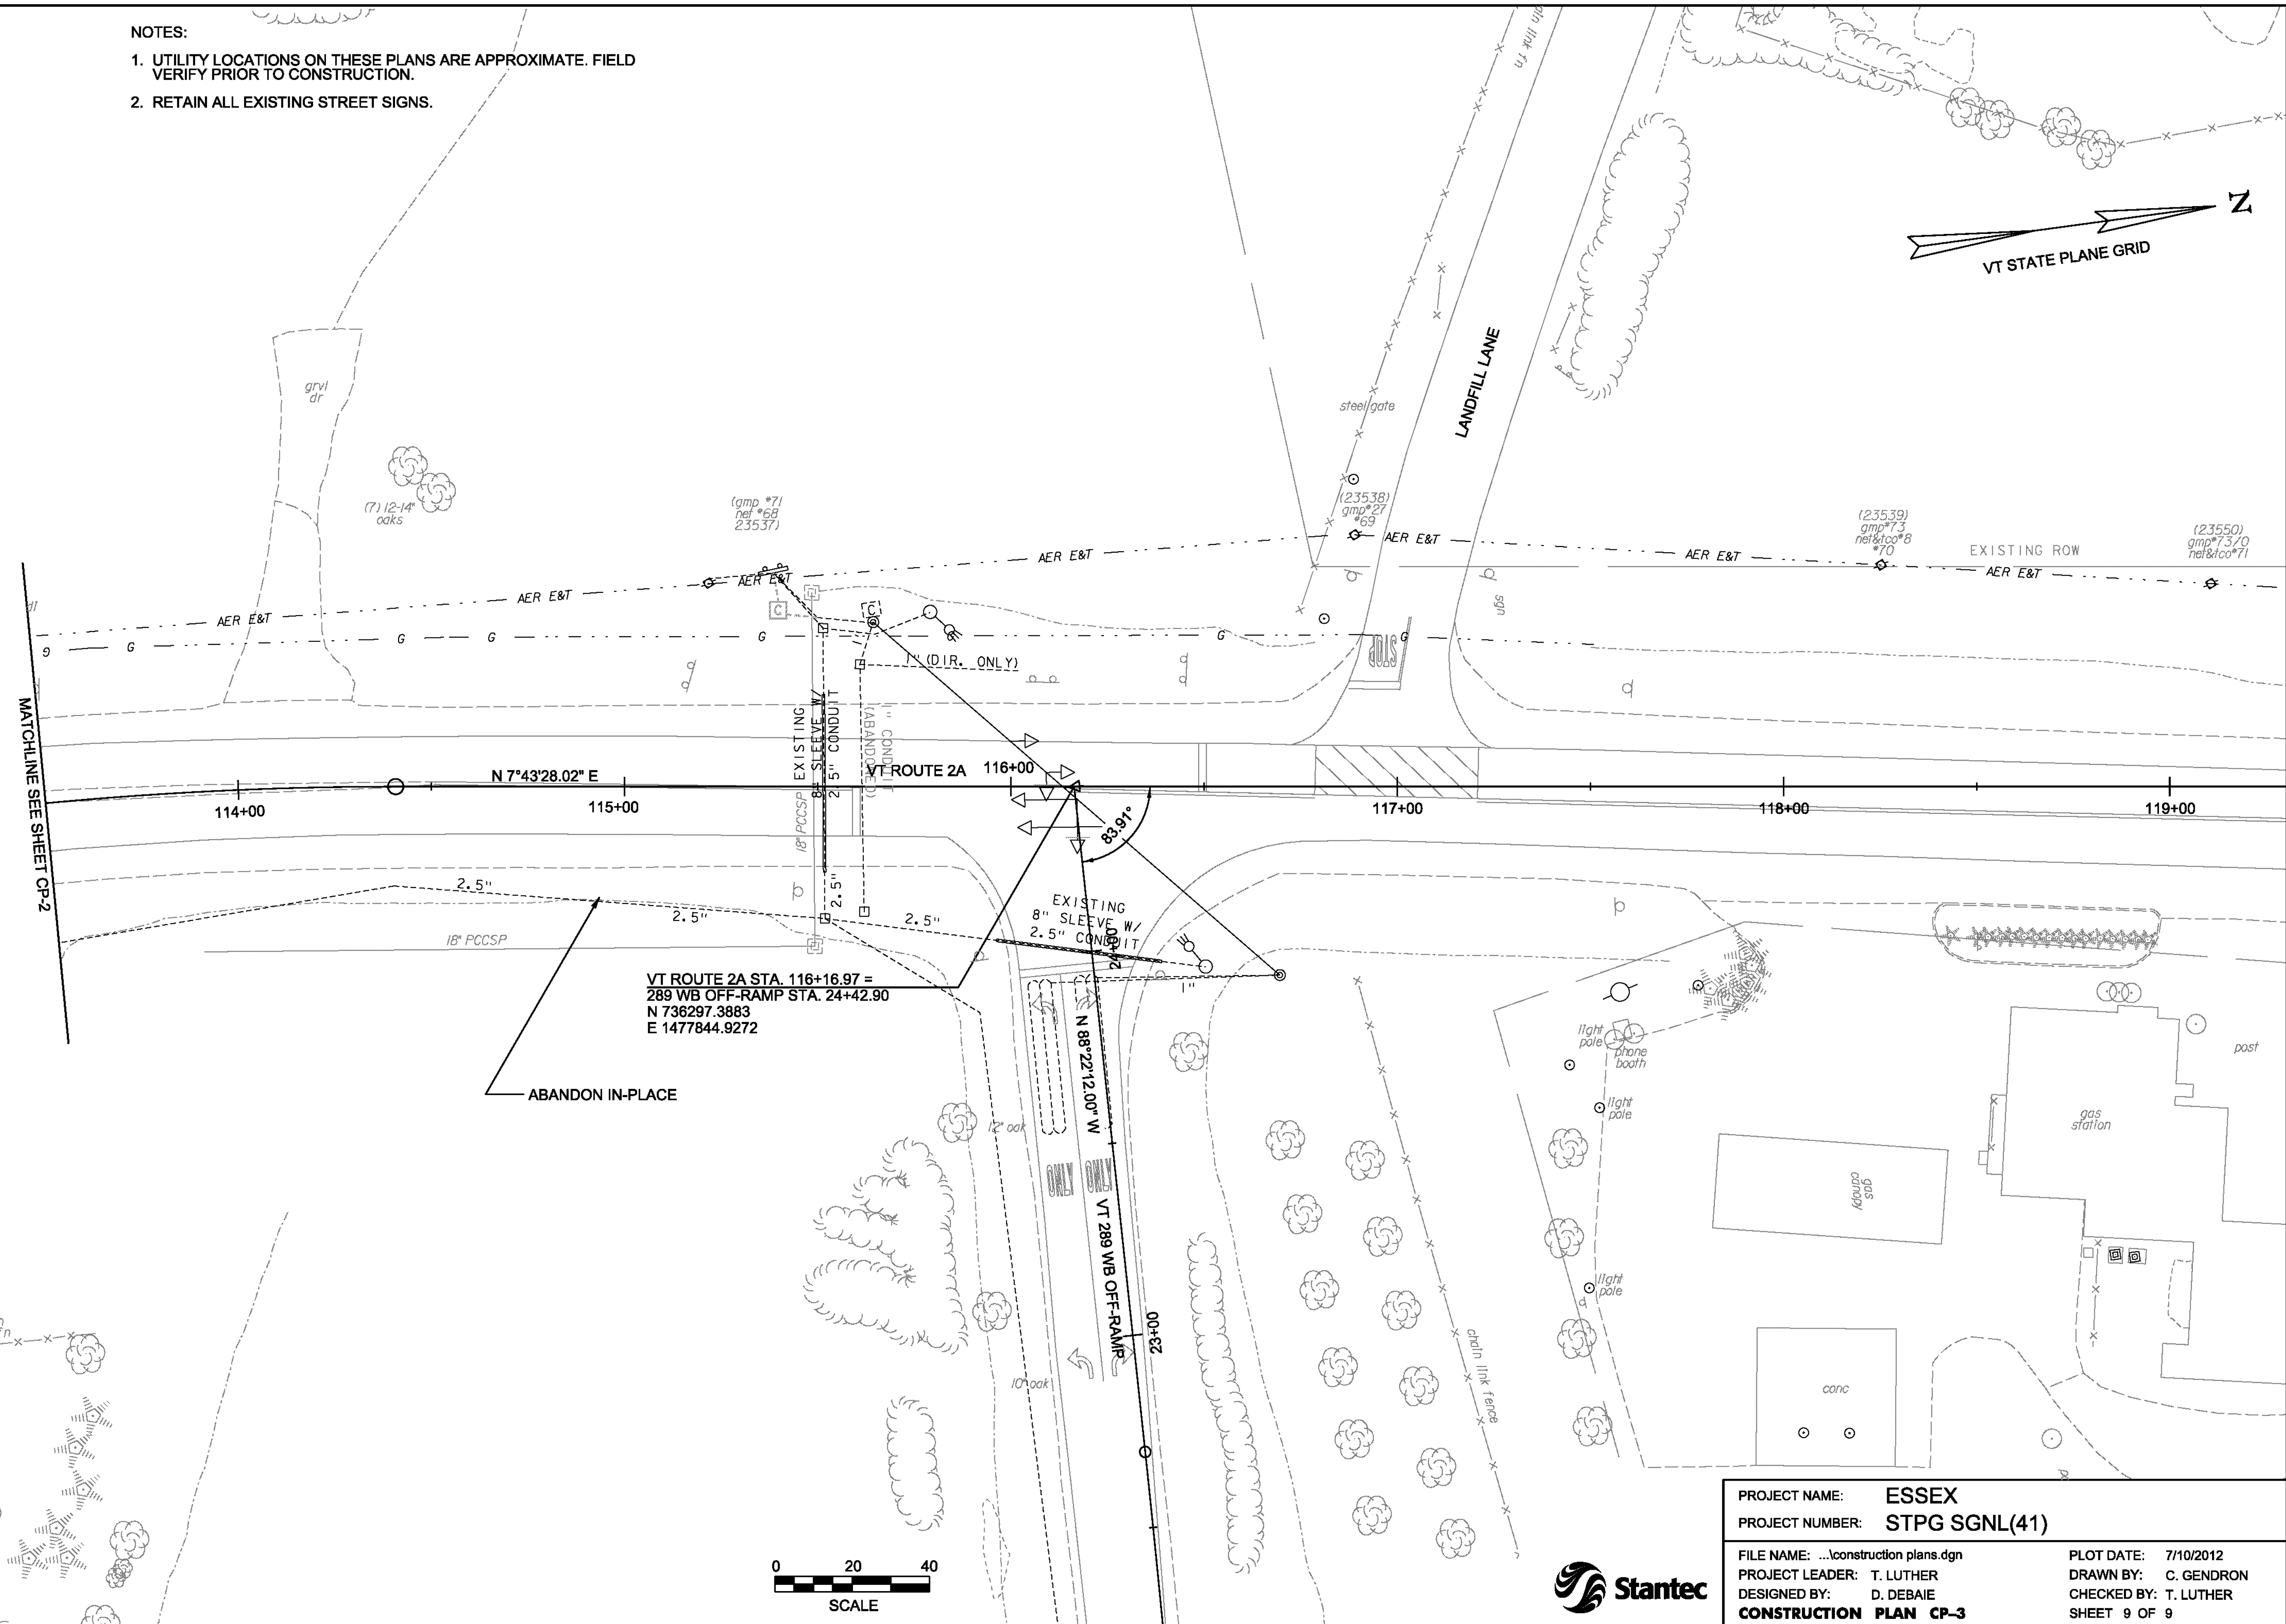

VT ROUTE 2A STA. 116+16.97 =
 289 WB OFF-RAMP STA. 24+42.90
 N 736297.3883
 E 1477844.9272

ABANDON IN-PLACE

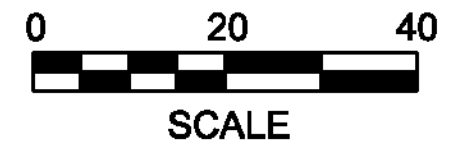

PROJECT NAME:	ESSEX	PLOT DATE:	7/10/2012
PROJECT NUMBER:	STPG SGNL(41)	DRAWN BY:	C. GENDRON
FILE NAME:	...construction plans.dgn	DESIGNED BY:	T. LUTHER
PROJECT LEADER:	T. LUTHER	CHECKED BY:	T. LUTHER
CONSTRUCTION PLAN CP-3			SHEET 9 OF 9

