

900.640 SPECIAL PROVISION (WOOD POST AND CHAIN FENCE)

ADDISON:
 STA LP 1+02.0 - STA VB 4+92.0 RT (114.0 LF)
 STA CP 10+31.0 - STA CP 12+48.0 LT (222.0 LF)
 STA CP 12+53.0 - STA CP 12+75.0 LT (22.0 LF)

900.620 SPECIAL PROVISION (AMPHITHEATER)

ADDISON:
 STA L 3+96.2, 5.3' RT (1EA)

900.620 SPECIAL PROVISION (COMMEMORATION PIER)

ADDISON:
 STA L 1+21.3, 3.1' RT (1EA)


NOTE:

1. LOCATION OF UTILITIES, PUBLIC AND/OR PRIVATE, INDICATED ON THE PLANS AS EXISTING AND/OR TO BE CONSTRUCTED ARE APPROXIMATE ONLY. THEIR EXACT LOCATIONS SHALL BE DETERMINED IN THE FIELD. ADDITIONAL UTILITY LINES, WHETHER ABANDONED OR IN SERVICE, MAY EXIST AND IT SHALL BE THE CONTRACTOR'S RESPONSIBILITY TO CONDUCT HIS OPERATIONS AND TAKE NECESSARY PRECAUTIONS SUCH THAT INTERFERENCE WITH OR DAMAGE TO THESE OR OTHER FACILITIES DURING THE COURSE OF CONSTRUCTION IS PREVENTED. PRIOR TO ANY EXCAVATION, THE CONTRACTOR IS TO CALL DIG SAFELY VERMONT AT 1-888-344-7233 TO HAVE UNDERGROUND UTILITIES LOCATED.

CURVE L1	CURVE L2	CURVE L3	CURVE L4	CURVE L5
Δ = 25°08'52"	Δ = 31°28'40"	Δ = 49°33'40"	Δ = 31°05'50"	Δ = 29°55'56"
D = 286°28'44"	D = 40°55'32"	D = 190°59'09"	D = 5717'45"	D = 114°35'30"
R = 20.00'	R = 140.00'	R = 30.00'	R = 100.00'	R = 50.00'
T = 4.46'	T = 39.45'	T = 13.85'	T = 27.82'	T = 13.37'
L = 8.78'	L = 76.91'	L = 25.95'	L = 54.28'	L = 26.12'
E = 0.49'	E = 5.45'	E = 3.04'	E = 3.80'	E = 1.76'

CURVE CPI	CURVE CP2	CURVE LPI	CURVE M2	CURVE L6
Δ = 15°23'00"	Δ = 21°25'55"	Δ = 84°24'35"	Δ = 79°45'52"	Δ = 11°44'01"
D = 5717'45"	D = 3811'50"	D = 572°57'28"	D = 163°42'08"	D = 114°35'30"
R = 100.00'	R = 150.00'	R = 10.00'	R = 35.00'	R = 50.00'
T = 13.51'	T = 28.39'	T = 9.07'	T = 29.25'	T = 5.14'
L = 26.85'	L = 56.11'	L = 14.73'	L = 48.73'	L = 10.24'
E = 0.91'	E = 2.66'	E = 3.50'	E = 10.61'	E = 0.26'

GRAVEL SURFACE (SEE SHEET 64)

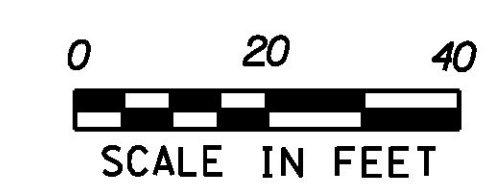

PROJECT LAYOUT SHEET #1

PROJECT NAME: LAKE CHAMPLAIN SITE RESTORATION
 PROJECT NUMBER: STP 032-K(18)
 FILE NAME: z12E008.L.01.dgn
 PROJECT LEADER: D.E.G.
 DESIGNED BY: B.T.H.
 DWG. NO.: P-1

PLOT DATE: 7/12/2012
 DRAWN BY: W.G.P.
 CHECKED BY: D.E.G.
 SHEET 18 OF 100

FILE NAME = I:\A\2012\30\CA\CD\W\STN\z12E008.L.01.dgn
 DATE/TIME = 7/12/2012 4:46:66
 USER =