

EDGE OF WATER AT TIME OF MAPPING, ELEV = 99.6

WORK COMPLETED UNDER NYS DOT CONTRACT D261458

COTTONWOOD ON LAKE CHAMPLAIN, LLC (FRANKLIN, DANA G. & LORRAINE AJ)

STATE OF VERMONT AGENCY OF TRANSPORTATION

VT ROUTE 17

GRAVEL RESURFACING (MATCH FORMER WIDTHS) (SEE NOTE 1)

BEGIN FLAGSTONE PATHWAY STA NF 10+00.00

SEE SITE MAP EXHIBIT DETAIL, SHEET 67

STATE OF VERMONT WD V25 P120 1928

END WIDENING STA 14+25.00

FLAGSTONE PATHWAY LAWN AREA

CHIMNEY POINT DRIVEWAY

STOP PAVEMENT RECONSTRUCTION BEGIN GRAVEL RESHAPING STA CP 13+00.00

BEGIN POTTERY PATHWAY STA M 1+00.00

CHIMNEY POINT DRIVEWAY STA CP 12+91.66=

POTTERY PATHWAY STA M 1+30.54


END FLAGSTONE PATHWAY STA NF 12+59.95

CHIMNEY POINT DRIVEWAY STA CP 15+16.87=

FLAGSTONE PATHWAY STA NF 11+12.28

NOTES:

1. THE EDGE OF GRAVEL DRIVEWAY SHOWN ON THIS PLAN WAS BASED ON A FIELD SURVEY PERFORMED IN DECEMBER 2011. THE PURPOSE OF THE GRAVEL RESHAPING IS TO RESTORE THE GRAVEL DRIVEWAY TO THE APPROXIMATE WIDTH AND LOCATION CORRESPONDING TO THE CONDITIONS BEFORE THE NEW LAKE CHAMPLAIN BRIDGE WAS CONSTRUCTED.
2. LOCATION OF UTILITIES, PUBLIC AND/OR PRIVATE, INDICATED ON THE PLANS AS EXISTING AND/OR TO BE CONSTRUCTED ARE APPROXIMATE ONLY. THEIR EXACT LOCATIONS SHALL BE DETERMINED IN THE FIELD. ADDITIONAL UTILITY LINES, WHETHER ABANDONED OR IN SERVICE, MAY EXIST AND IT SHALL BE THE CONTRACTOR'S RESPONSIBILITY TO CONDUCT HIS OPERATIONS AND TAKE NECESSARY PRECAUTIONS SUCH THAT INTERFERENCE WITH OR DAMAGE TO THESE OR OTHER FACILITIES DURING THE COURSE OF CONSTRUCTION IS PREVENTED. PRIOR TO ANY EXCAVATION, THE CONTRACTOR IS TO CALL DIG SAFELY VERMONT AT 1-888-344-7233 TO HAVE UNDERGROUND UTILITIES LOCATED.

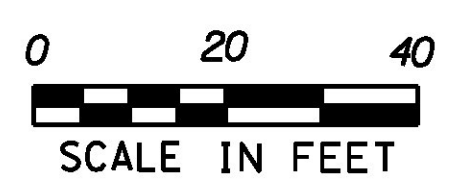

CURVE CP3	CURVE CP4	CURVE CP5	CURVE NF1	CURVE 3	CURVE MI
Δ = 0714'38"	Δ = 49'05'20"	Δ = 14'05'21"	Δ = 73'57'18"	Δ = 5916'32"	Δ = 84'24'35"
D = 5717'45"	D = 71'37'11"	D = 06'44'26"	D = 572'57'28"	D = 22'02'13"	D = 572'57'28"
R = 100.00'	R = 80.00'	R = 850.00'	R = 10.00'	R = 260.00'	R = 10.00'
T = 6.33'	T = 36.53'	T = 105.04'	T = 7.53'	T = 147.93'	T = 9.07'
L = 12.64'	L = 68.54'	L = 209.02'	L = 12.91'	L = 268.98'	L = 14.73'
E = 0.20'	E = 7.95'	E = 6.47'	E = 2.52'	E = 39.14'	E = 3.50'

PROJECT LAYOUT SHEET #2

PROJECT NAME: LAKE CHAMPLAIN SITE RESTORATION	PLOT DATE: 7/12/2012
PROJECT NUMBER: STP 032-K18)	DRAWN BY: W.G.P.
FILE NAME: z12E008.L.02.dgn	CHECKED BY: D.E.G.
DESIGNED BY: B.T.H.	SHEET 19 OF 100
DWG. NO.: P-2	

FILE NAME = I:\A\2012\30\CA\ADD\MSTN\z12E008.L.02.dgn
DATE/TIME = 7/12/2012
USER = 4666