

ALL WATERSIDE FERRY TERMINAL INFRASTRUCTURE TO BE REMOVED UNDER NYSDOT CONTRACT D261458

GEOTEXTILE FOR FILTER CURTAIN

FERRY ACCESS ROAD

STATE OF VERMONT AGENCY OF NATURAL RESOURCES DEPT. OF FORESTS, PARKS & RECREATION

TEMPORARY STONE CHECK DAM, TYPE I (TYP)  
TEMPORARY EROSION MATTING (TYP)

2" - 30" HARDWOODS

**653.60 EROSION LOG**

- ADDISON:
- STA VF 18+67.0 - STA VF 19+06.0, RT (38.0 LF)
  - STA VF 19+11.0 - STA VF 19+34.0, RT (24.0 LF)
  - STA VF 19+37.0 - STA VF 19+47.0, RT (10.0 LF)
  - STA VF 19+50.0 - STA VF 19+60.0, RT (10.0 LF)
  - STA VF 19+64.0 - STA VF 19+73.0, RT (9.0 LF)
  - STA VF 19+76.0 - STA VF 19+90.0, RT (14.0 LF)
  - STA VF 18+36.0 - STA VF 18+66.0, LT (31.0 LF)
  - STA VF 18+73.0 - STA VF 19+09.5, LT (38.0 LF)
  - STA VF 19+15.0 - STA VF 19+38.0, LT (24.0 LF)
  - STA VF 19+41.0 - STA VF 19+60.0, LT (21.0 LF)
  - STA VF 19+64.0 - STA VF 19+75.0, LT (11.0 LF)
  - STA VF 19+77.0 - STA VF 19+88.0, LT (11.0 LF)
  - STA VF 19+90.0 - STA VF 20+00.0, LT (10.0 LF)
  - STA VF 17+35.0 - STA VF 17+60.0, RT (55.0 LF)
  - STA VF 17+60.0 - STA VF 18+33.0, RT (73.0 LF)
  - STA VF 17+45.0 - STA VF 17+84.0, LT (112.0 LF)
  - STA VF 17+90.0 - STA VF 18+31.0, LT (43.0 LF)

**649.61 GEOTEXTILE FOR FILTER CURTAIN**

- ADDISON:
- STA VF 16+92.0, LT - STA VF 18+04.0, RT (381 SY)

**653.20 TEMPORARY EROSION MATTING**

- ADDISON:
- STA VF 18+26.0 - STA VF 18+59.0, RT (16.0 SY)

**653.50 BARRIER FENCE**

- ADDISON:
- STA VF 16+97.0 - STA VF 17+89.0, LT (91.9 LF)
  - STA VF 17+71.0 - STA VF 18+75.5, RT (104.3 LF)


**653.55 PROJECT DEMARCATION FENCE**

- ADDISON:
- STA VF 17+89.0 - STA VF 19+74.0, LT (212.0 LF)
  - STA VF 18+75.0 - STA VF 20+08.0, RT (135.0 LF)

**653.25 TEMPORARY STONE CHECK DAM, TYPE I**

- ADDISON:
- STA VF 18+50.0, RT (3.0 CY)

LEGEND	
SYMBOL	DESCRIPTION
	STONE - CHECK DAM
	PROJECT DEMARCATION FENCE
	BARRIER FENCE
	FILTER CURTAIN
	FIBER ROLL (EROSION LOG)
	ROLLED EROSION CONTROL PRODUCT
	SURFACE ROUGHENING

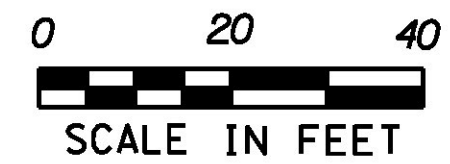

**EROSION CONTROL PLAN SHEET #5**

PROJECT NAME: LAKE CHAMPLAIN SITE RESTORATION	PLOT DATE: 7/12/2012
PROJECT NUMBER: STP 032-1(I18)	DRAWN BY: W.G.P.
FILE NAME: z12E008_ero_05.dgn	CHECKED BY: D.E.G.
PROJECT LEADER: D.E.G.	SHEET 39 OF 100
DESIGNED BY: B.T.H.	
DWG. NO.: EC-5	

FILE NAME: U:\2012\30\CA\ADD\MSTIN\z12E008\_ero\_05.dgn  
 DATE/TIME: 7/12/2012 4:46:56  
 USER: 4666