

646.407 DURABLE 4 INCH WHITE LINE, RECESSED TYPE I TAPE

(ALL LINES WILL INCLUDE EDGE LINE BREAKS AND RADIUS FOR STATE HIGHWAYS)

ADDISON:
STA 137+50.00 - STA 141+75.00 LT & RT

646.417 DURABLE 4 INCH YELLOW LINE, RECESSED TYPE I TAPE

(ALL LINES WILL INCLUDE C/L BREAKS FOR STATE HIGHWAYS) S=SOLID, D=DASHED

ADDISON: LT C/L RT
STA 137+50.00 - STA 141+75.00 S - S

646.602 TEMPORARY 4 INCH WHITE LINE, PAINT

(ALL LINES WILL INCLUDE EDGE LINE BREAKS AND RADIUS FOR STATE HIGHWAYS)


ADDISON:
STA 137+50.00 - STA 141+75.00 LT & RT

646.612 TEMPORARY 4 INCH YELLOW LINE, PAINT


(ALL LINES WILL INCLUDE C/L BREAKS FOR STATE HIGHWAYS) S=SOLID, D=DASHED

ADDISON: LT C/L RT
STA 137+50.00 - STA 141+75.00 S - S

675.50 REMOVING SIGNS
AS SHOWN - 16

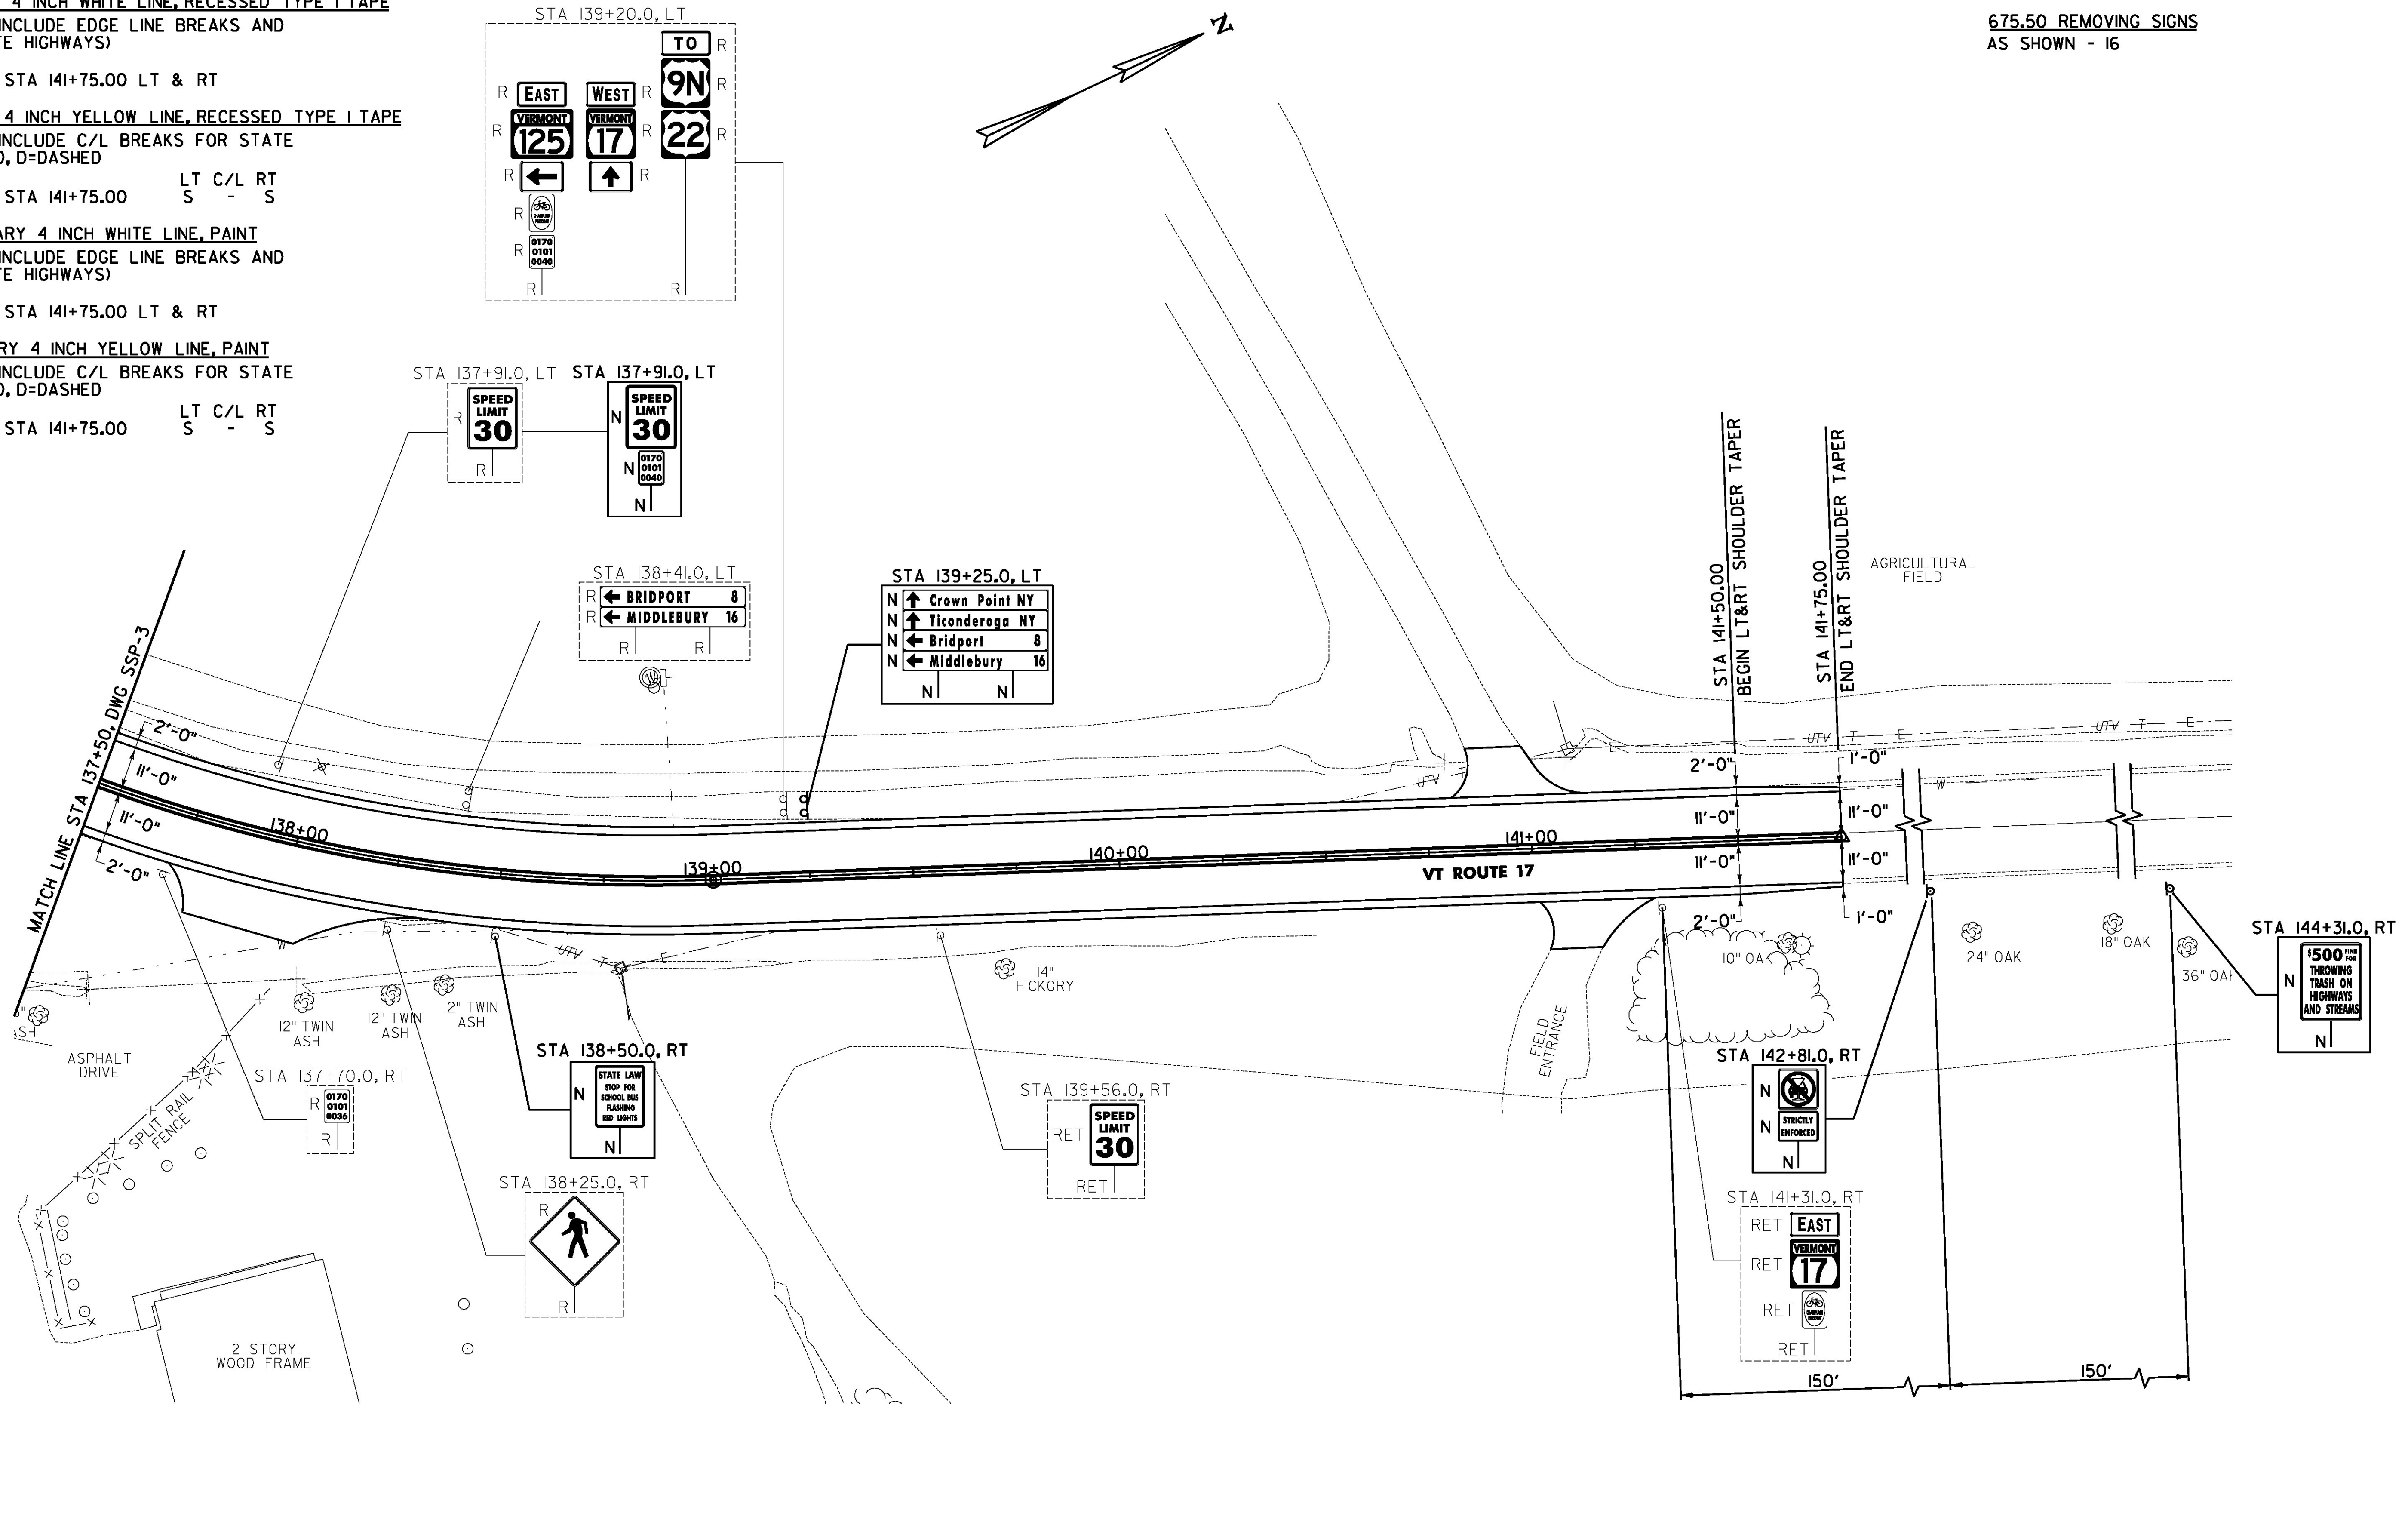

SIGN LEGEND
 R = REMOVE
 S = SALVAGE
 N = NEW
 RET = RETAIN
 B-B = BACK TO BACK
 EXISTING =
 NEW =

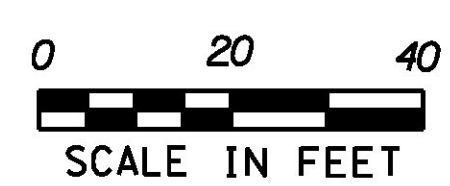

SIGNING AND STRIPING SHEET #4	PROJECT NAME: LAKE CHAMPLAIN SITE RESTORATION
	PROJECT NUMBER: STP 032-1(I18)
	FILE NAME: z12E008_ssp_04.dgn
	DWG. NO.: SSP-4
	PLOT DATE: 7/12/2012
	DRAWN BY: W.G.P.
	CHECKED BY: D.E.G.
	SHEET 52 OF 100

FILE NAME = I:\A\2012\30\ACADD\MSTN\z12E008_ssp_04.dgn
 DATE/TIME = 7/12/2012
 USER = 4666