

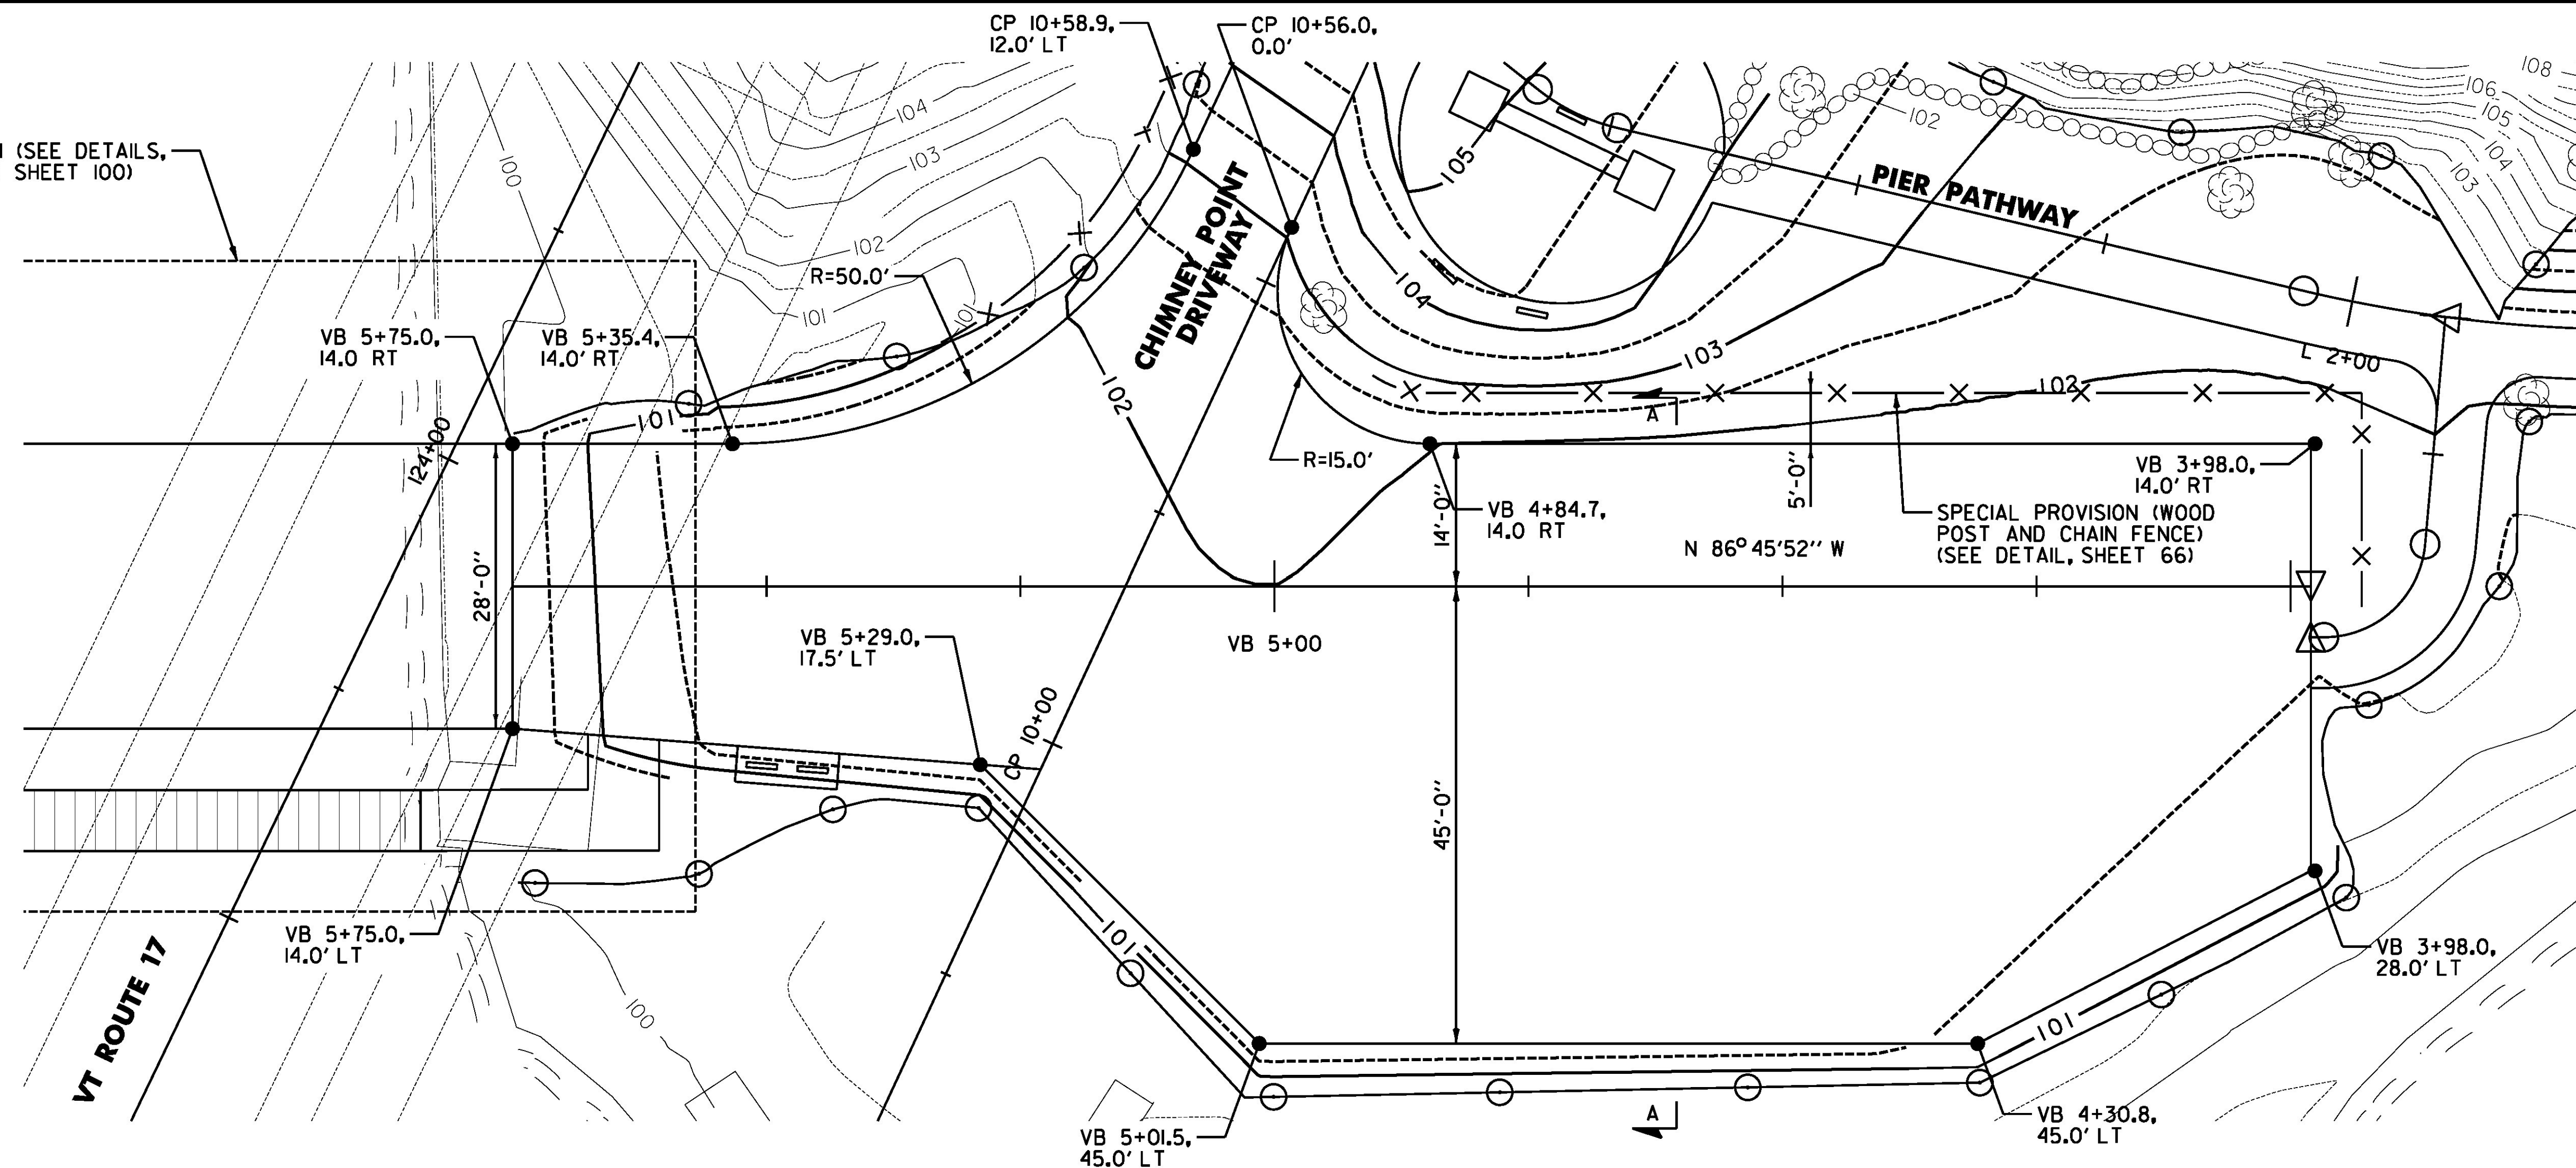


BOAT LAUNCH (SEE DETAILS, SHEET 97 TO SHEET 100)

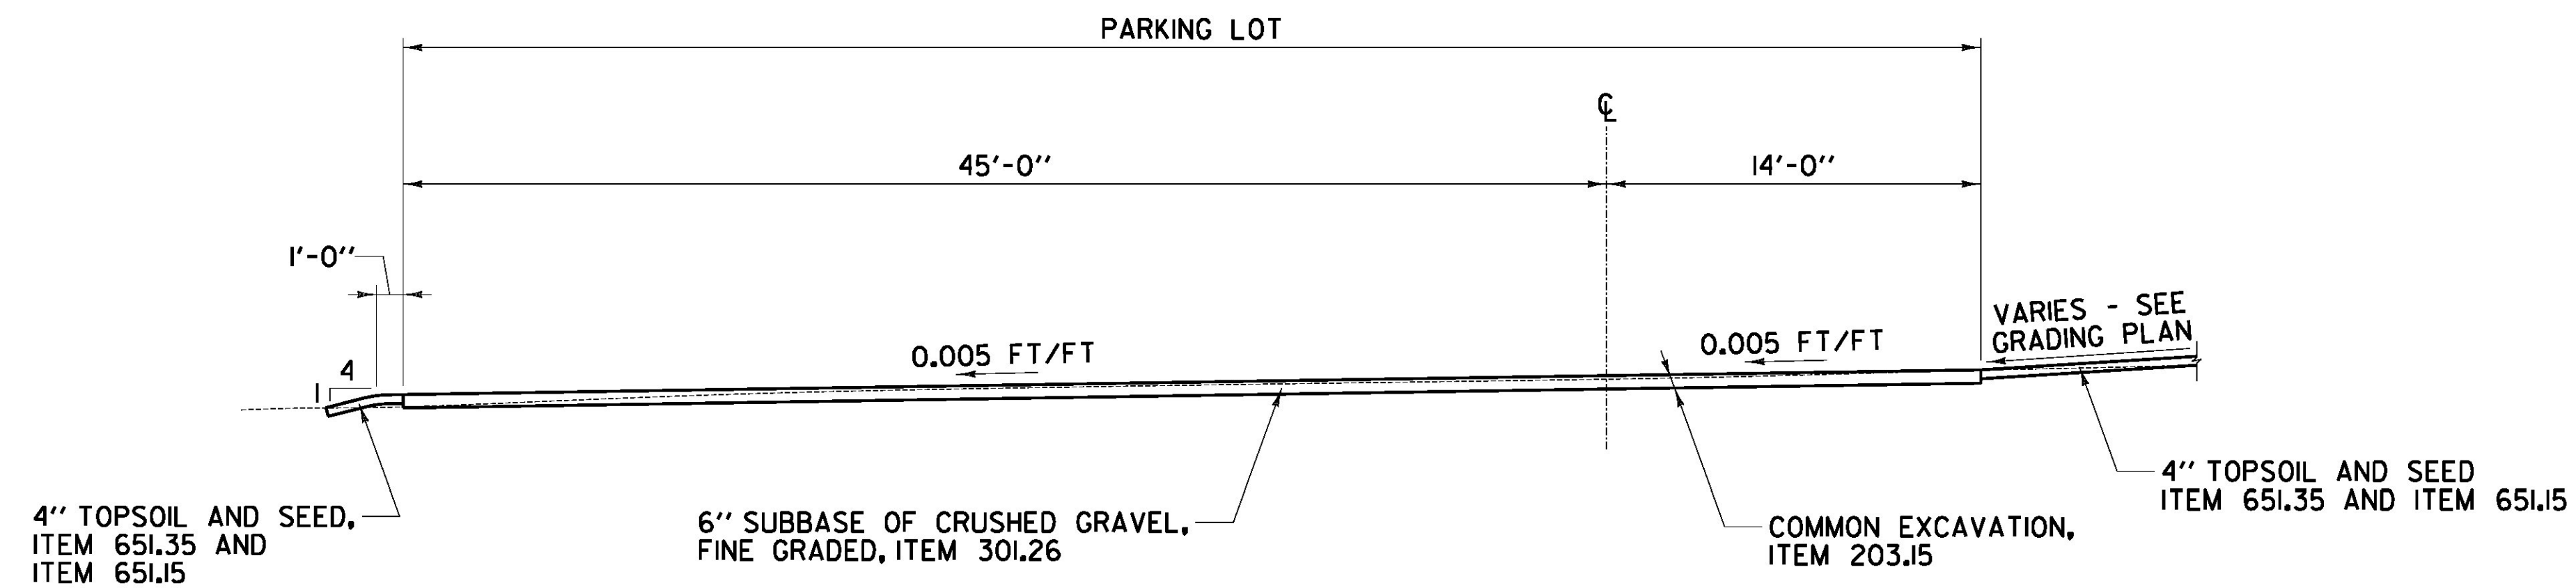

**BOAT LAUNCH PARKING LOT DETAIL**

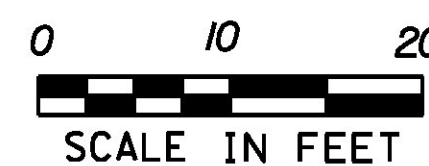

**BOAT LAUNCH PARKING LOT SECTION A-A**  
NOT TO SCALE

**MISCELLANEOUS  
DETAILS  
SHEET #4**

PROJECT NAME: LAKE CHAMPLAIN SITE RESTORATION	PLOT DATE: 7/12/2012
PROJECT NUMBER: STP 032-(118)	DRAWN BY: W.G.P.
FILE NAME: z12E008_msd_04.dgn	DESIGNED BY: B.T.H.
PROJECT LEADER: D.E.G.	CHECKED BY: D.E.G.
DWG. NO.: MD-4	SHEET 64 OF 100