


BACKING PLATE TEMPORARILY HELD IN PLACE WITH SELF-TAPPING SCREWS

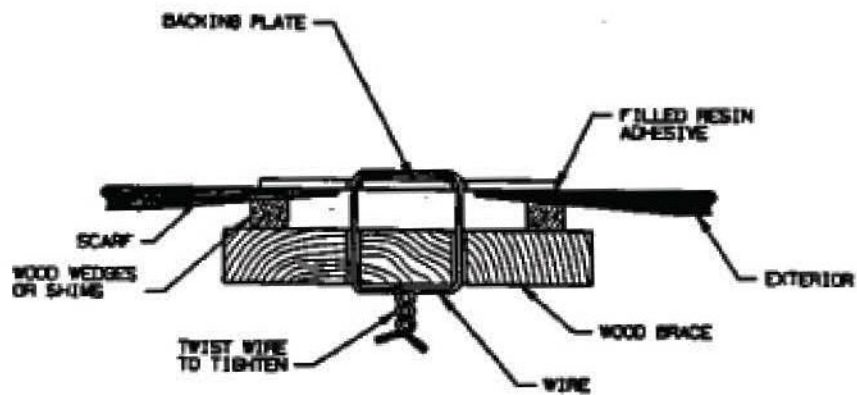

BACKING PLATE TEMPORARILY HELD IN PLACE WITH TWISTED WIRE

SUGGESTED METHODS OF SECURING SACKING PLATE

FIGURE 6.9